

CENPS-OP-DMMO

MEMORANDUM FOR RECORD

27 May 1992

SUBJECT: DECISION ON THE SUITABILITY OF DREDGED MATERIAL EVALUATED UNDER PSDDA GUIDELINES FOR THE LACONNER BOAT WORKS PROJECT (92-2-00041), FOR DISPOSAL AT THE PSDDA ROSARIO STRAIT OPEN-WATER DISPERSIVE SITE.

1. LaConner Boat Works proposes to dredge 4,200 cubic yards of sediments from its proposed moorage facility. The following summary reflects the PSDDA agencies' (Corps, Department of Ecology, Department of Natural Resources and the Environmental Protection Agency) suitability determination for disposal of this material at the PSDDA Rosario Strait open-water dispersive site.
2. The PSDDA agencies ranked the project area "low", based on the guidance provided in the PSDDA Management Plan Report (MPR), Phase II (page A-11) for projects on Swinomish Channel, and past testing in the area. Previous testing has shown sediments in the Swinomish Channel to be uncontaminated. There are no known sources of potential contamination.
3. The "no test" volume for a low-concern area is 8,000 cubic yards (MPR Phase II, p. A-13). The proposed dredging volume is less than the "no test" limit. Therefore, no testing was required of this project.
4. The PSDDA agency consensus is that all 4,200 cubic yards proposed for dredging from the LaConner Boat Works facility (92-2-00041) are suitable for disposal at the Rosario Strait open-water dispersive site.
5. This memorandum documents the suitability of proposed dredged sediments for disposal at a PSDDA open-water disposal site. It does not constitute final agency approval of the project. A public notice will be issued for this project. During the public comment period which follows the public notice, the resource agencies will provide input on the overall project. A final permit decision will be made after full consideration of agency input, and after an alternatives analysis is done under section 404(b)1 of the Clean Water Act.

LaConner Boat Works
92-2-00041

Concur:

6/16/92
Date

David R. Kendall
David Kendall, Ph.D
Seattle District Corps of Engineers

27 May 1992
Date

David F. Fox
David Fox
Seattle District Corps of Engineers

June 5, 1992
Date

Justine D. Smith
Justine Smith
Environmental Protection Agency, Region X

June 6 1992
Date

Russ McMillan
Russ McMillan
Washington Department of Ecology



10 June 1992
Date

Gene Revelas
Gene Revelas
Washington Department of Natural Resources

Copies Furnished:

DMMO file/CENPS-OP
Gail Terzi/Reg file/CENPS-OP-RG

Justine Smith/EPA
Russ McMillan/Ecology
Gene Revelas/DNR

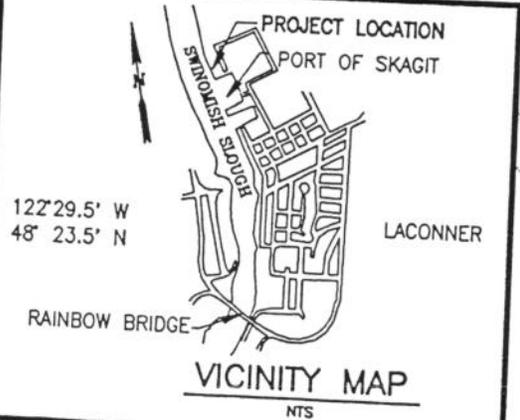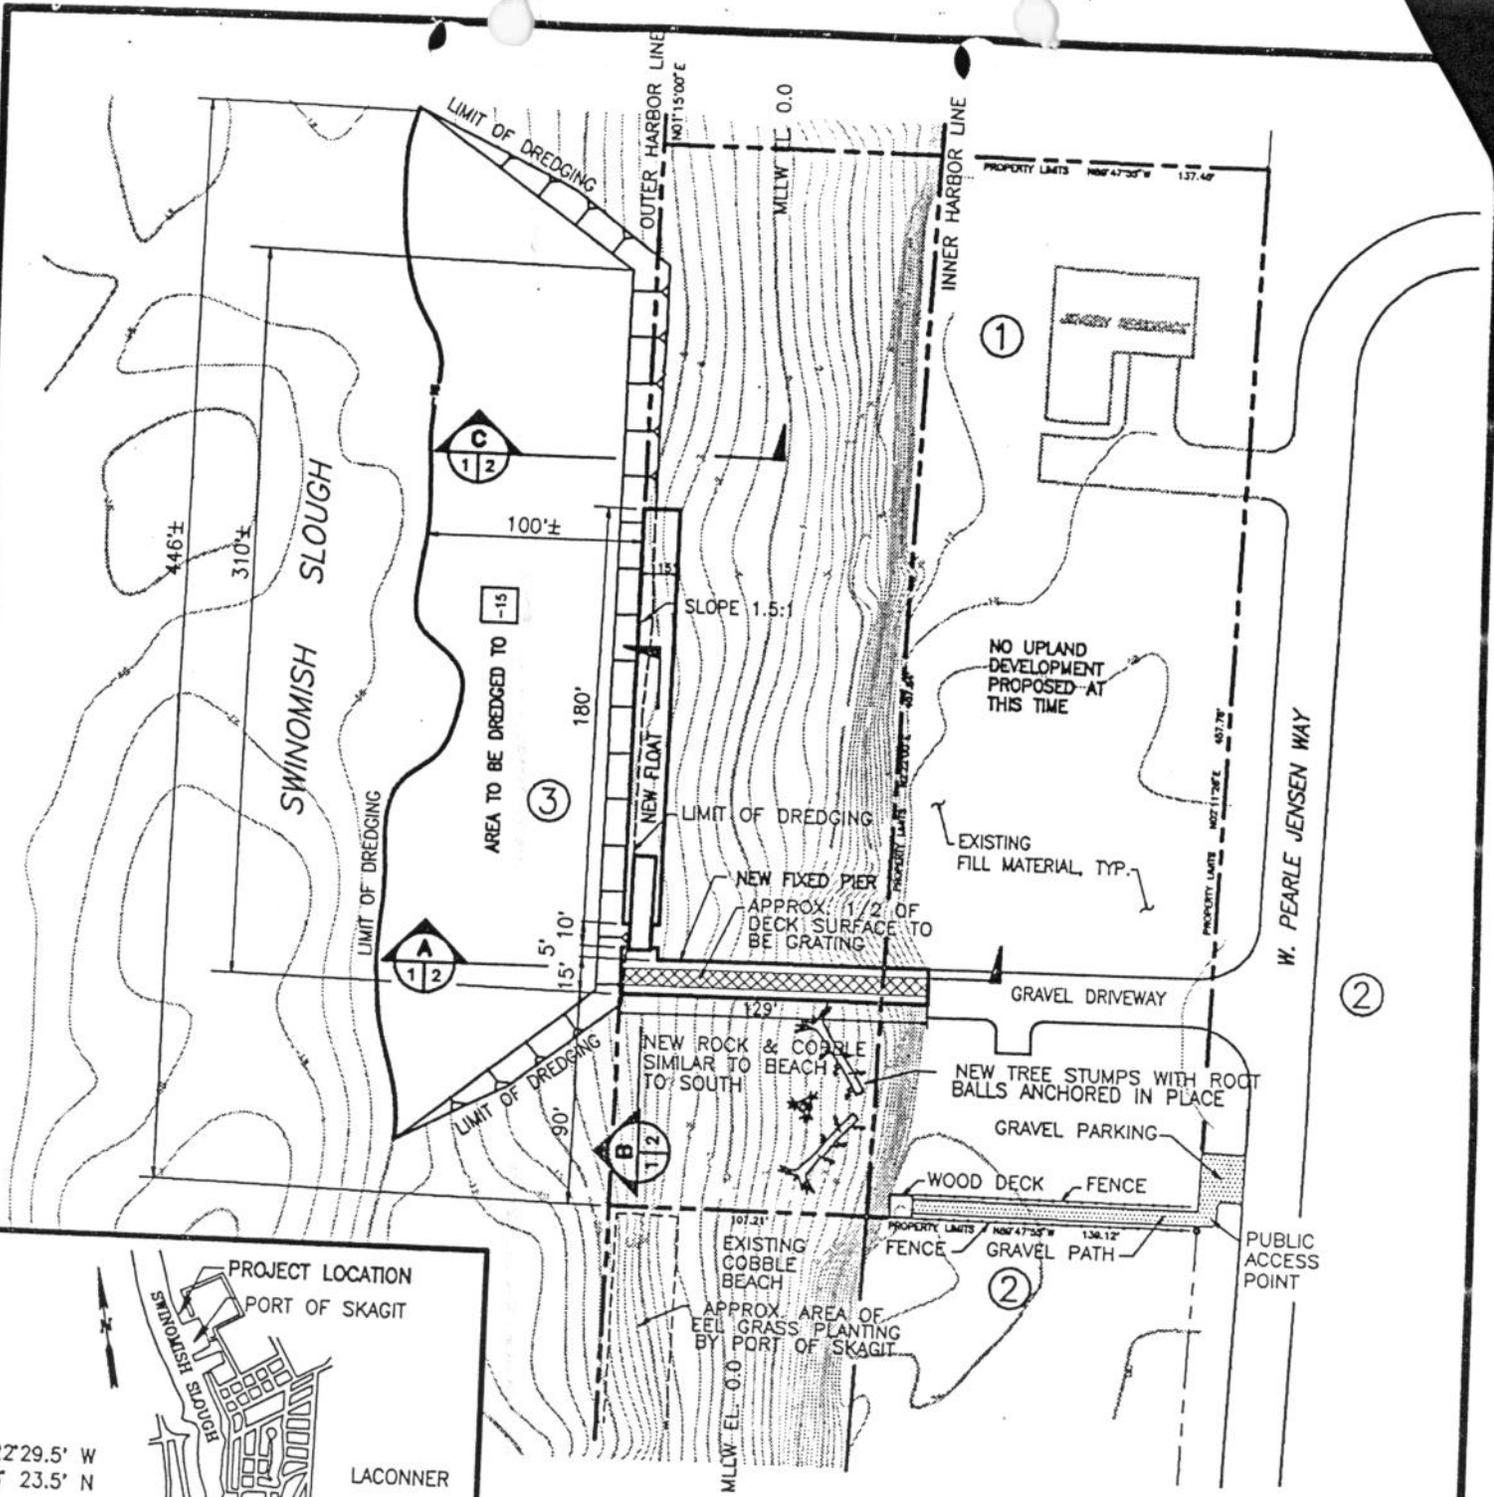

NOTE:
 TOTAL DREDGE QUANTITY = 4,200 CU.YDS.

PURPOSE:
 BERTHING FOR THE TESTING, OUTFITTING AND MAINTENANCE OF BOATS.
DATUM: MLLW = 0.0'
ADJACENT PROPERTY OWNERS:
 1. MAX JENSEN
 2. PORT OF SKAGIT COUNTY
 3. DEPT OF NATURAL RESOURCES

LACONNER BOAT WORKS SITE PLAN
 40 0 40 80
 SCALE: 1"=80'
 LACONNER BOAT WORKS
 P.O. BOX 261
 LAKEWOOD, WA 98259

REID MIDDLETON
 19031 33rd Ave. W., Suite 301
 Lynnwood, WA 98036-6638
 206/775-3434

IN: SWINOMISH SLOUGH
 AT: CITY OF LACONNER
 COUNTY OF: SKAGIT
 APPLICATION BY: LACONNER BOAT WORKS