

**PURPOSE:** Construct 500kV transmission line

**DATUM:** NAD 83



0 600 1,200 1,800 2,400 Feet

**PROJECT ALIGNMENT MAP**

**APPLICANT:** BPA

**REFERENCE #:** NWS-2011-346

**PROPOSED:** I-5 Corridor Reinforcement Project

**IN:** Streams and wetlands within proposed new BPA ROW and access road easements.

**NEAR/AT:** Castle Rock, WA to Troutdale, OR


**COUNTY:** Cowlitz

**STATE:** WA

**SHEET 2 OF 34**

**DATE:** 11/29/2012

For additional project information please go to <http://www.bpa.gov/go/5>

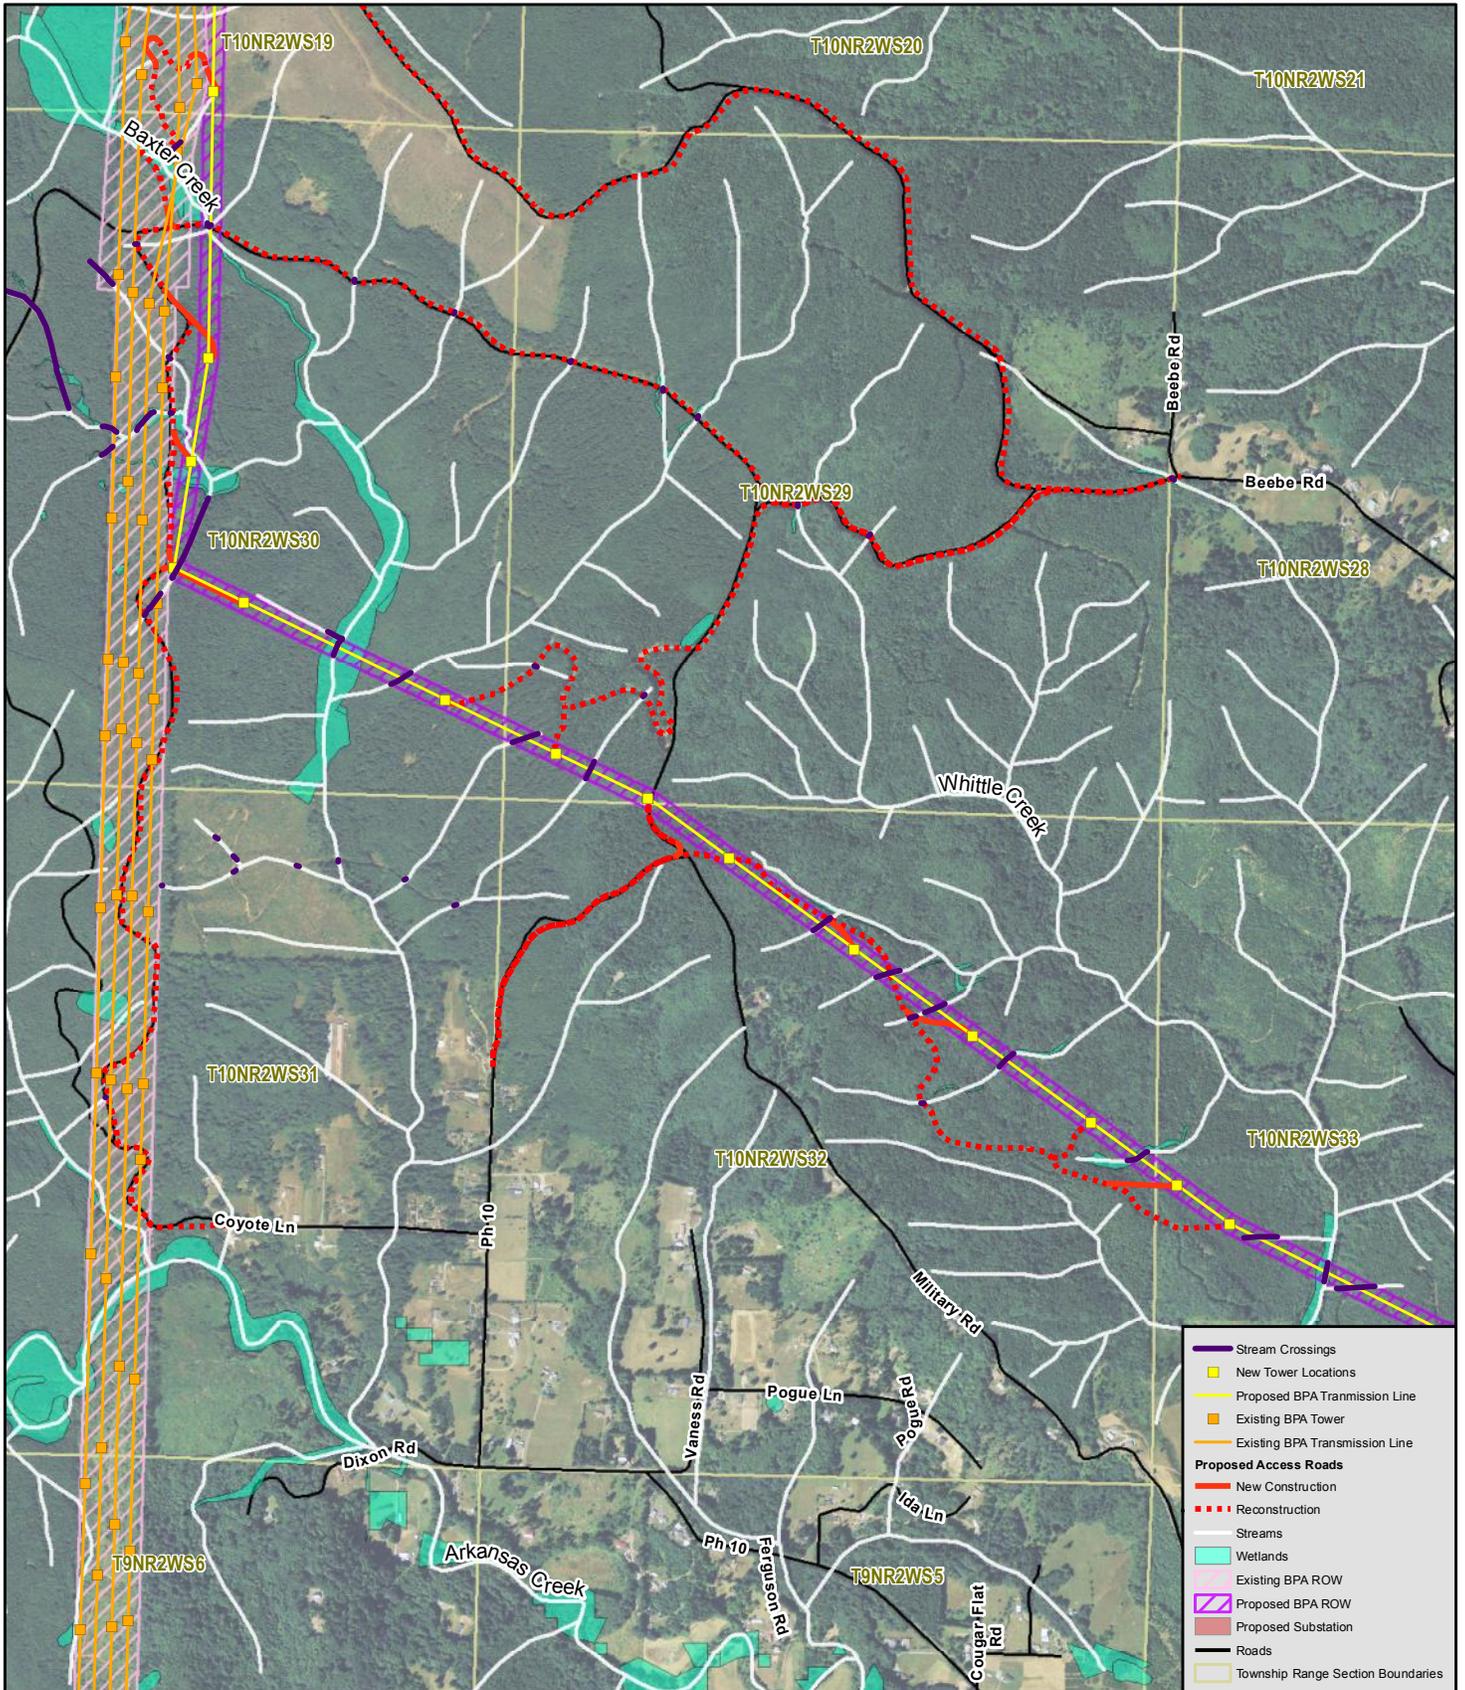

**PURPOSE:** Construct 500kV transmission line

**DATUM:** NAD 83



0 600 1,200 1,800 2,400 Feet

**PROJECT ALIGNMENT MAP**

**APPLICANT:** BPA

**REFERENCE #:** NWS-2011-346

**PROPOSED:** I-5 Corridor Reinforcement Project

**IN:** Streams and wetlands within proposed new BPA ROW and access road easements.

**NEAR/AT:** Castle Rock, WA to Troutdale, OR


**COUNTY:** Cowlitz

**STATE:** WA

**SHEET 3 OF 34**

**DATE:** 11/29/2012

For additional project information please go to <http://www.bpa.gov/go/i5>

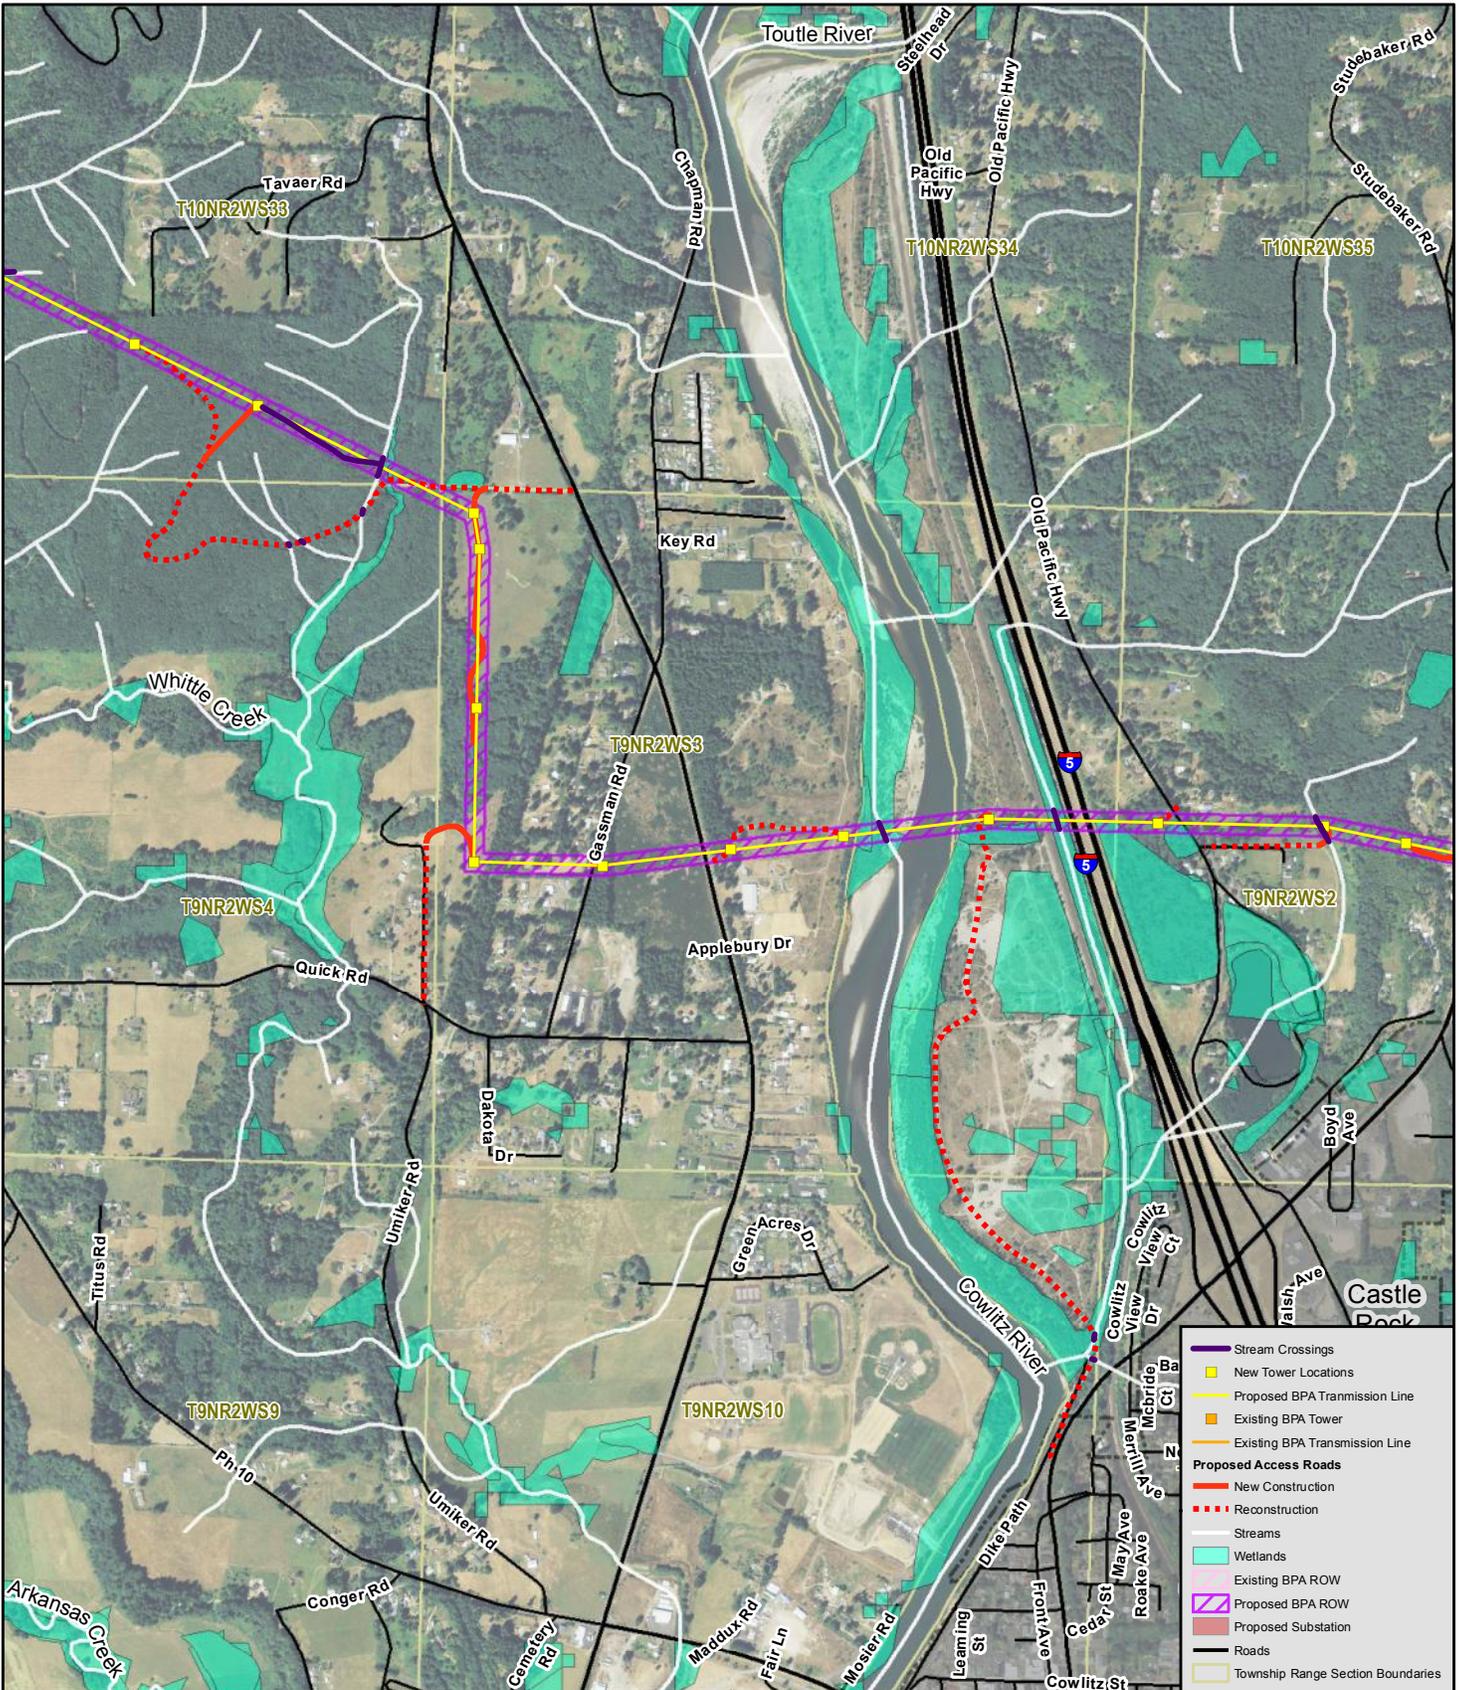

**PURPOSE:** Construct 500kV transmission line

**DATUM:** NAD 83



0 600 1,200 1,800 2,400 Feet

**PROJECT ALIGNMENT MAP**

**APPLICANT:** BPA

**REFERENCE #:** NWS-2011-346

**PROPOSED:** I-5 Corridor Reinforcement Project

**IN:** Streams and wetlands within proposed new BPA ROW and access road easements.

**NEAR/AT:** Castle Rock, WA to Troutdale, OR


**COUNTY:** Cowlitz

**STATE:** WA

**SHEET 4 OF 34**

**DATE:** 11/29/2012

For additional project information please go to <http://www.bpa.gov/go/5>

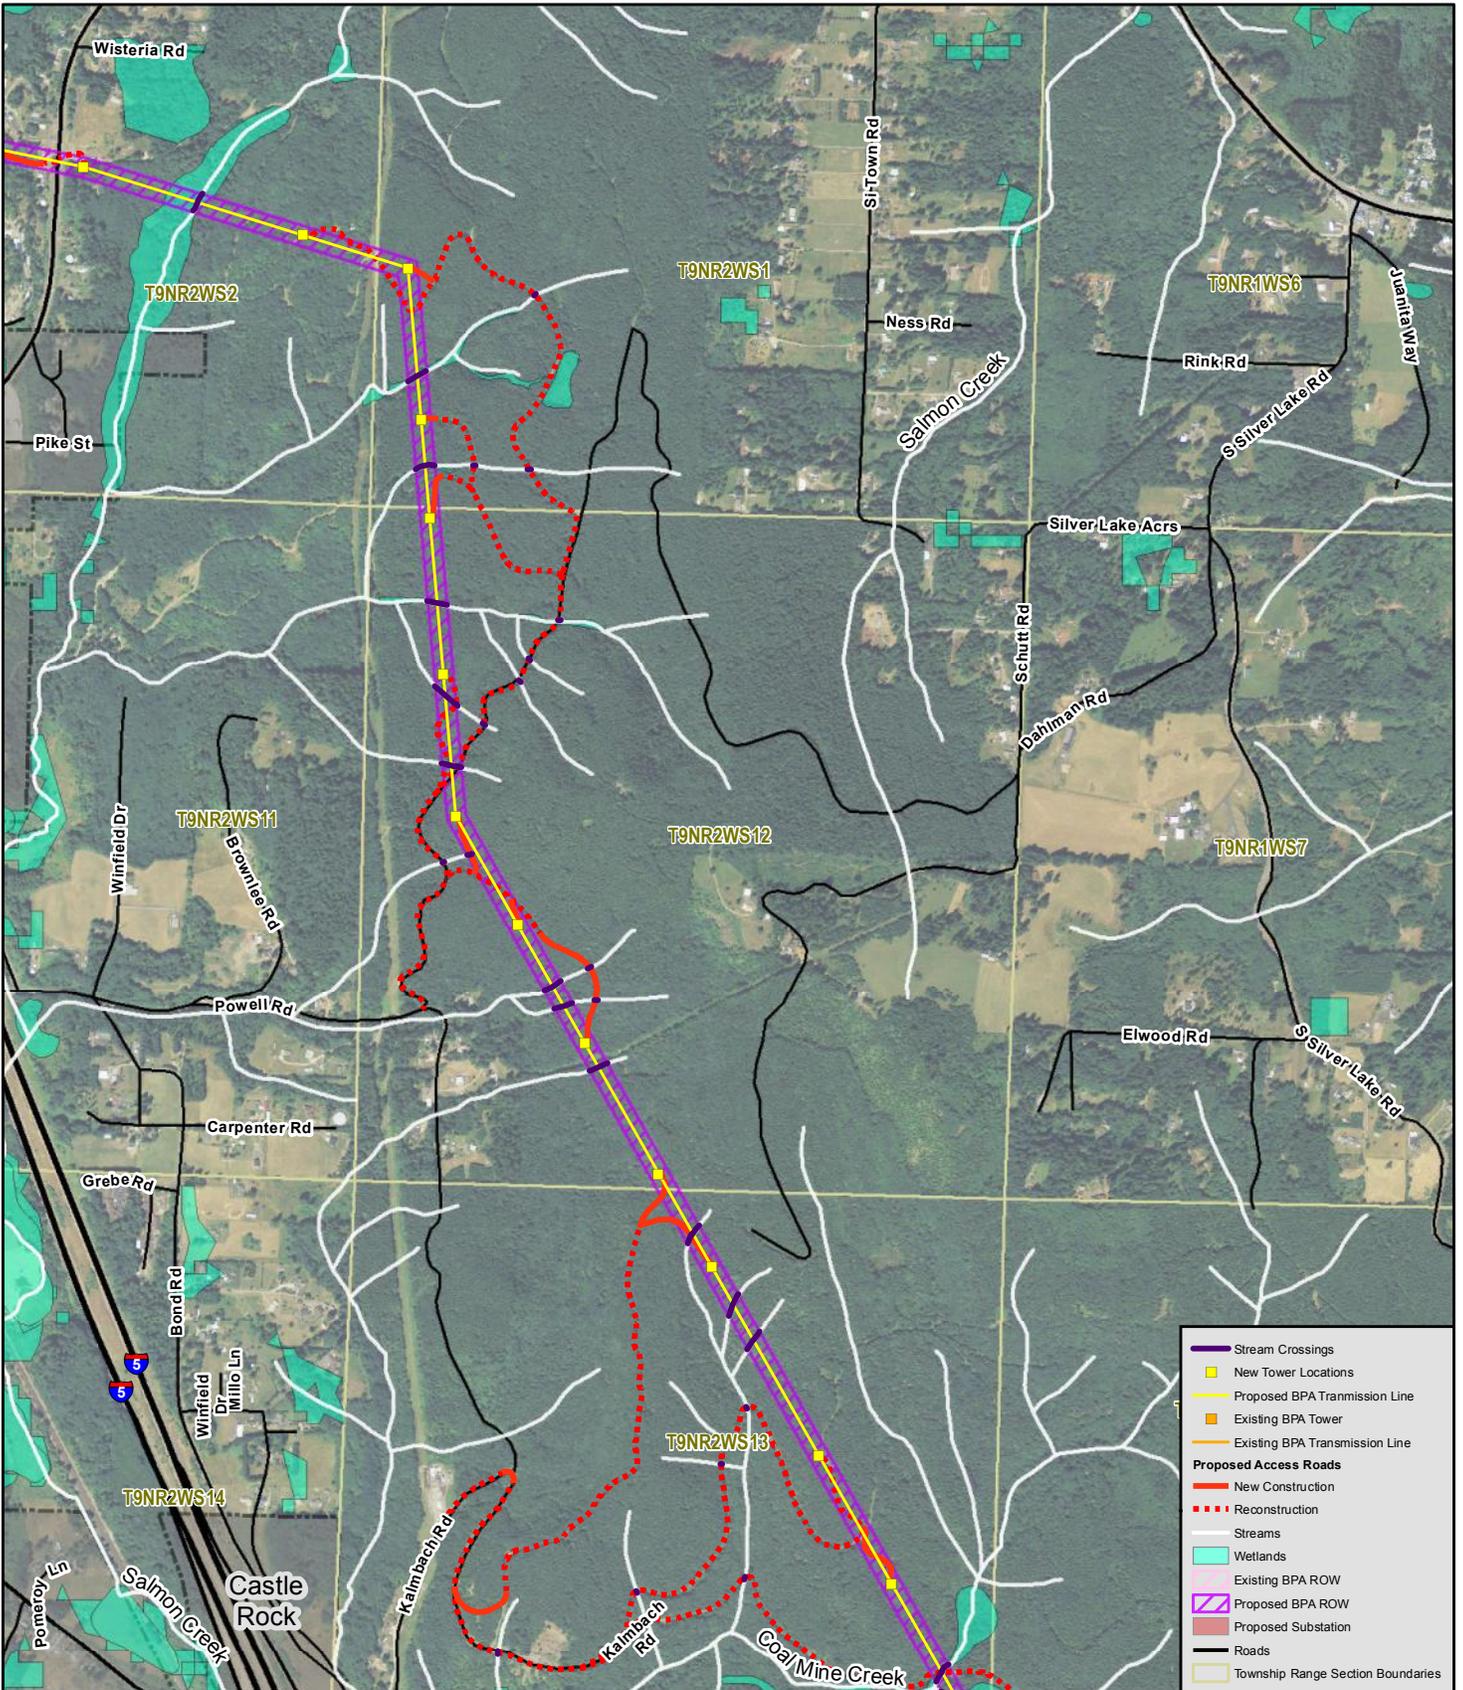

**PURPOSE:** Construct 500kV transmission line

**DATUM:** NAD 83



0 600 1,200 1,800 2,400 Feet

**PROJECT ALIGNMENT MAP**

**APPLICANT:** BPA

**REFERENCE #:** NWS-2011-346

**PROPOSED:** I-5 Corridor Reinforcement Project

**IN:** Streams and wetlands within proposed new BPA ROW and access road easements.

**NEAR/AT:** Castle Rock, WA to Troutdale, OR


**COUNTY:** Cowlitz

**STATE:** WA

**SHEET 5 OF 34**

**DATE:** 11/29/2012

For additional project information please go to <http://www.bpa.gov/go/i5>

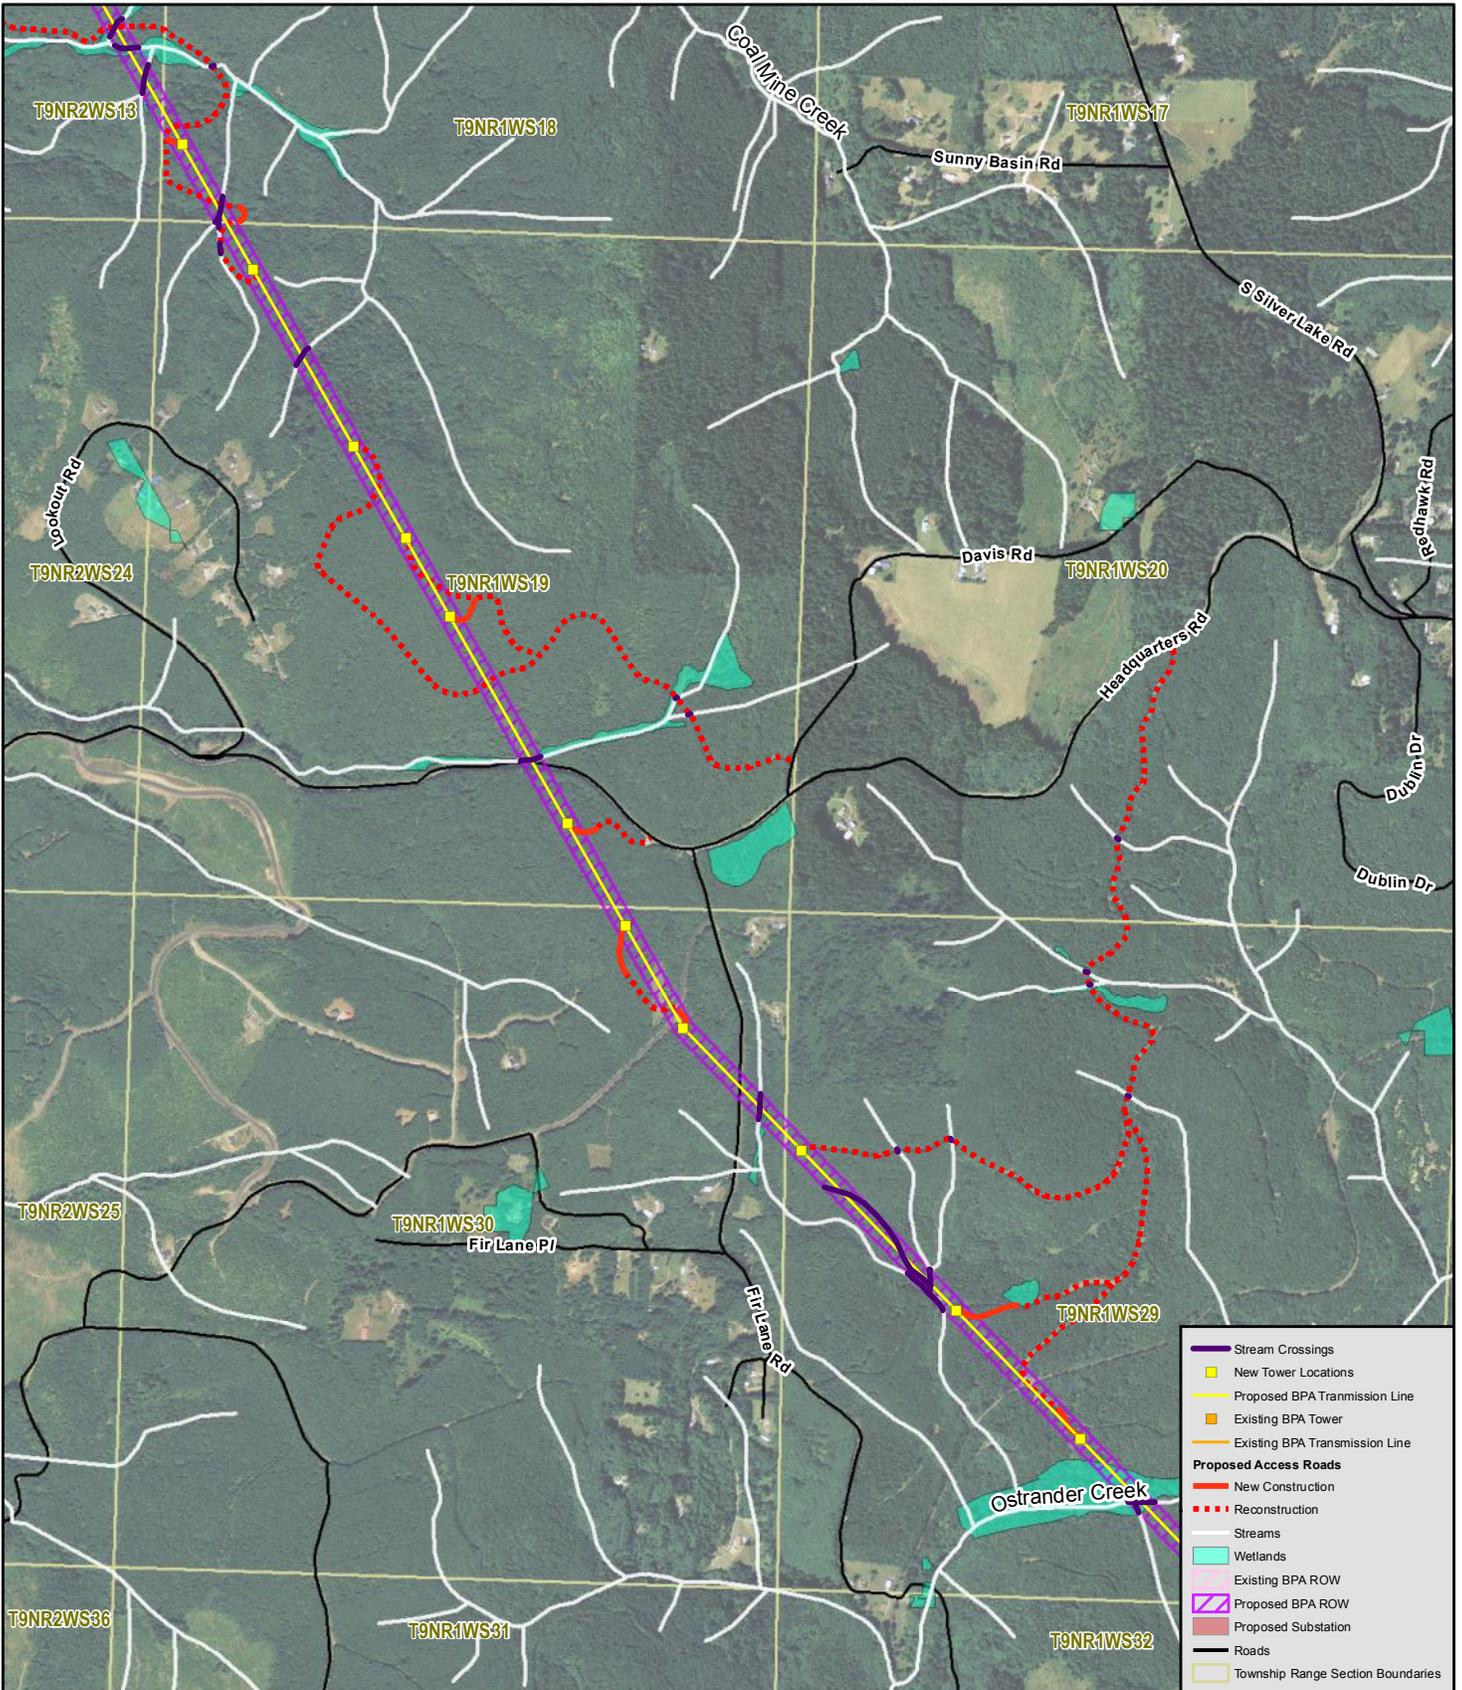

**PURPOSE:** Construct 500kV transmission line

**DATUM:** NAD 83



0 600 1,200 1,800 2,400 Feet

**PROJECT ALIGNMENT MAP**

**APPLICANT:** BPA

**REFERENCE #:** NWS-2011-346

For additional project information please go to <http://www.bpa.gov/go/5>

**PROPOSED:** I-5 Corridor Reinforcement Project

**IN:** Streams and wetlands within proposed new BPA ROW and access road easements.


**NEAR/AT:** Castle Rock, WA to Troutdale, OR

**COUNTY:** Cowlitz

**STATE:** WA

**SHEET 6 OF 34**

**DATE:** 11/29/2012

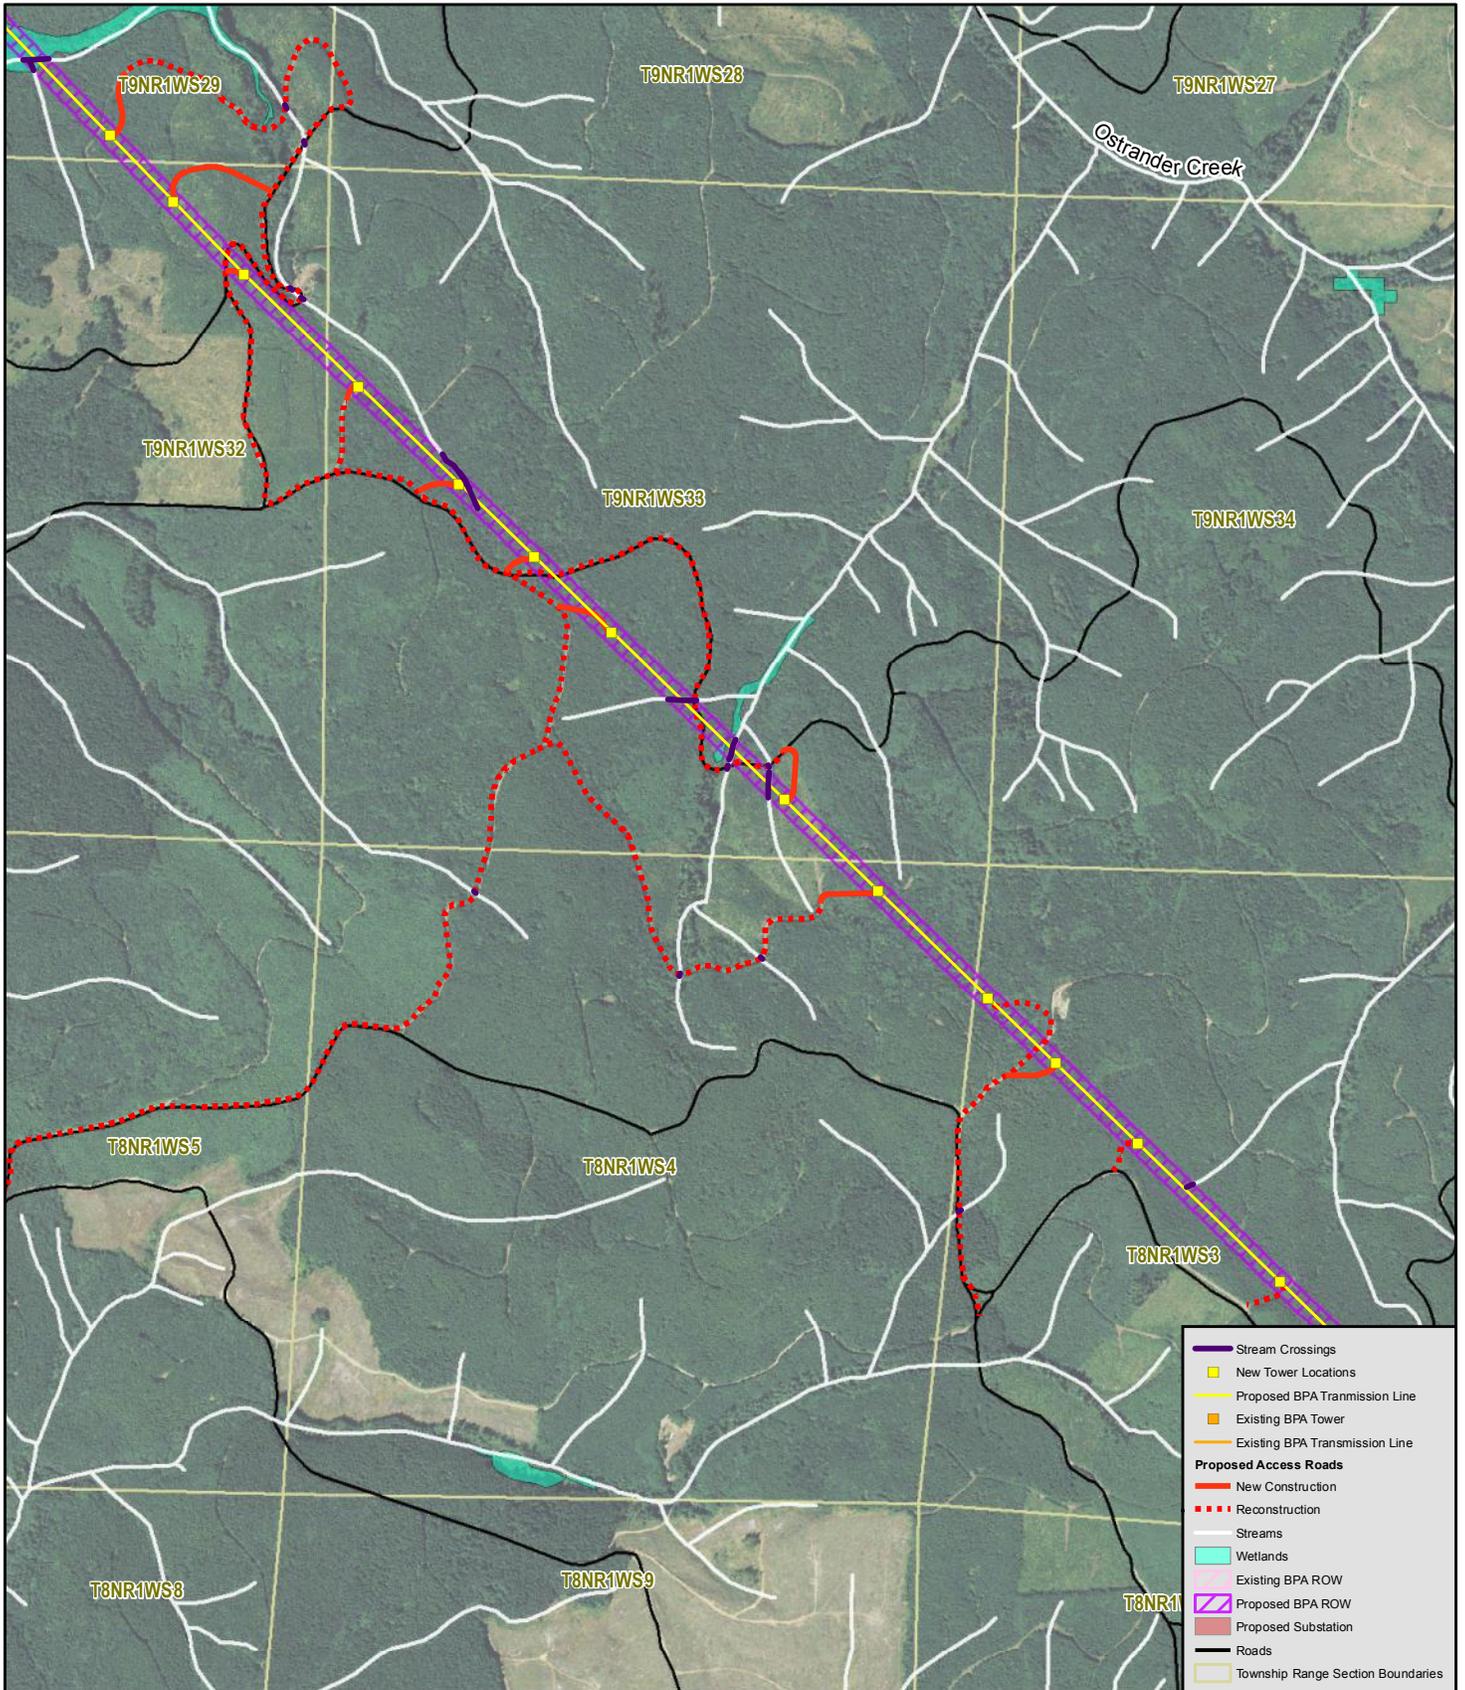

**PURPOSE:** Construct 500kV transmission line

**DATUM:** NAD 83



0 600 1,200 1,800 2,400 Feet

**PROJECT ALIGNMENT MAP**

**APPLICANT:** BPA

**REFERENCE #:** NWS-2011-346

For additional project information please go to <http://www.bpa.gov/go/i5>

**PROPOSED:** I-5 Corridor Reinforcement Project

**IN:** Streams and wetlands within proposed new BPA ROW and access road easements.


**NEAR/AT:** Castle Rock, WA to Troutdale, OR

**COUNTY:** Cowlitz

**STATE:** WA

**SHEET 7 OF 34**

**DATE:** 11/29/2012

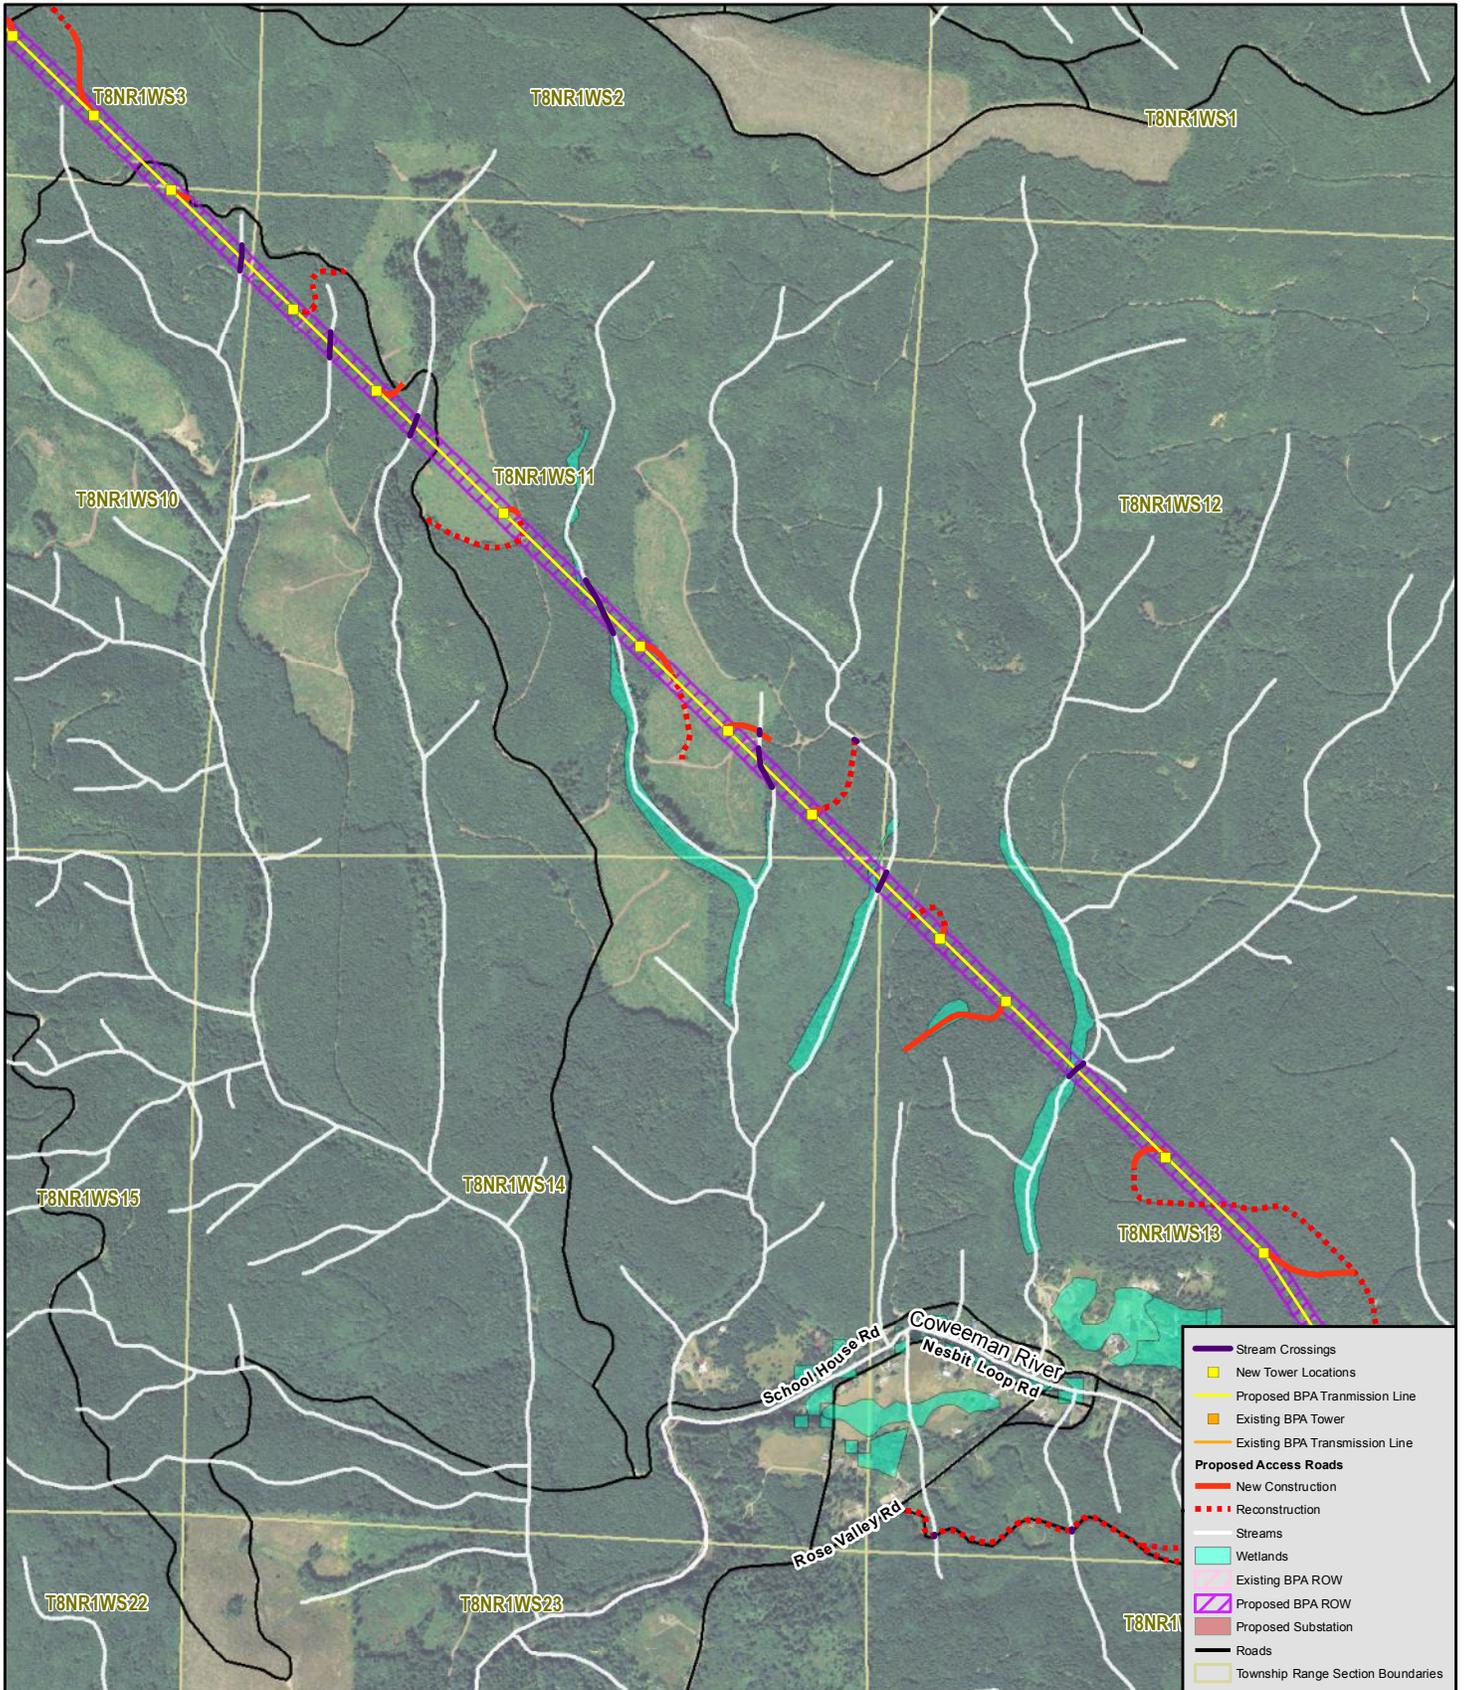

**PURPOSE:** Construct 500kV transmission line

**DATUM:** NAD 83



0 600 1,200 1,800 2,400 Feet

**PROJECT ALIGNMENT MAP**

**APPLICANT:** BPA

**REFERENCE #:** NWS-2011-346

**PROPOSED:** I-5 Corridor Reinforcement Project

**IN:** Streams and wetlands within proposed new BPA ROW and access road easements.

**NEAR/AT:** Castle Rock, WA to Troutdale, OR



**COUNTY:** Cowlitz

**STATE:** WA

**SHEET 8 OF 34**

**DATE:** 11/29/2012

For additional project information please go to <http://www.bpa.gov/go/i5>

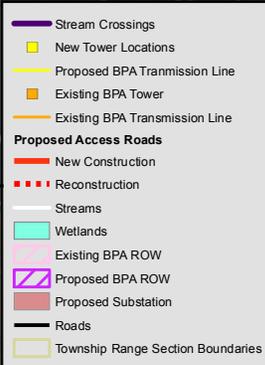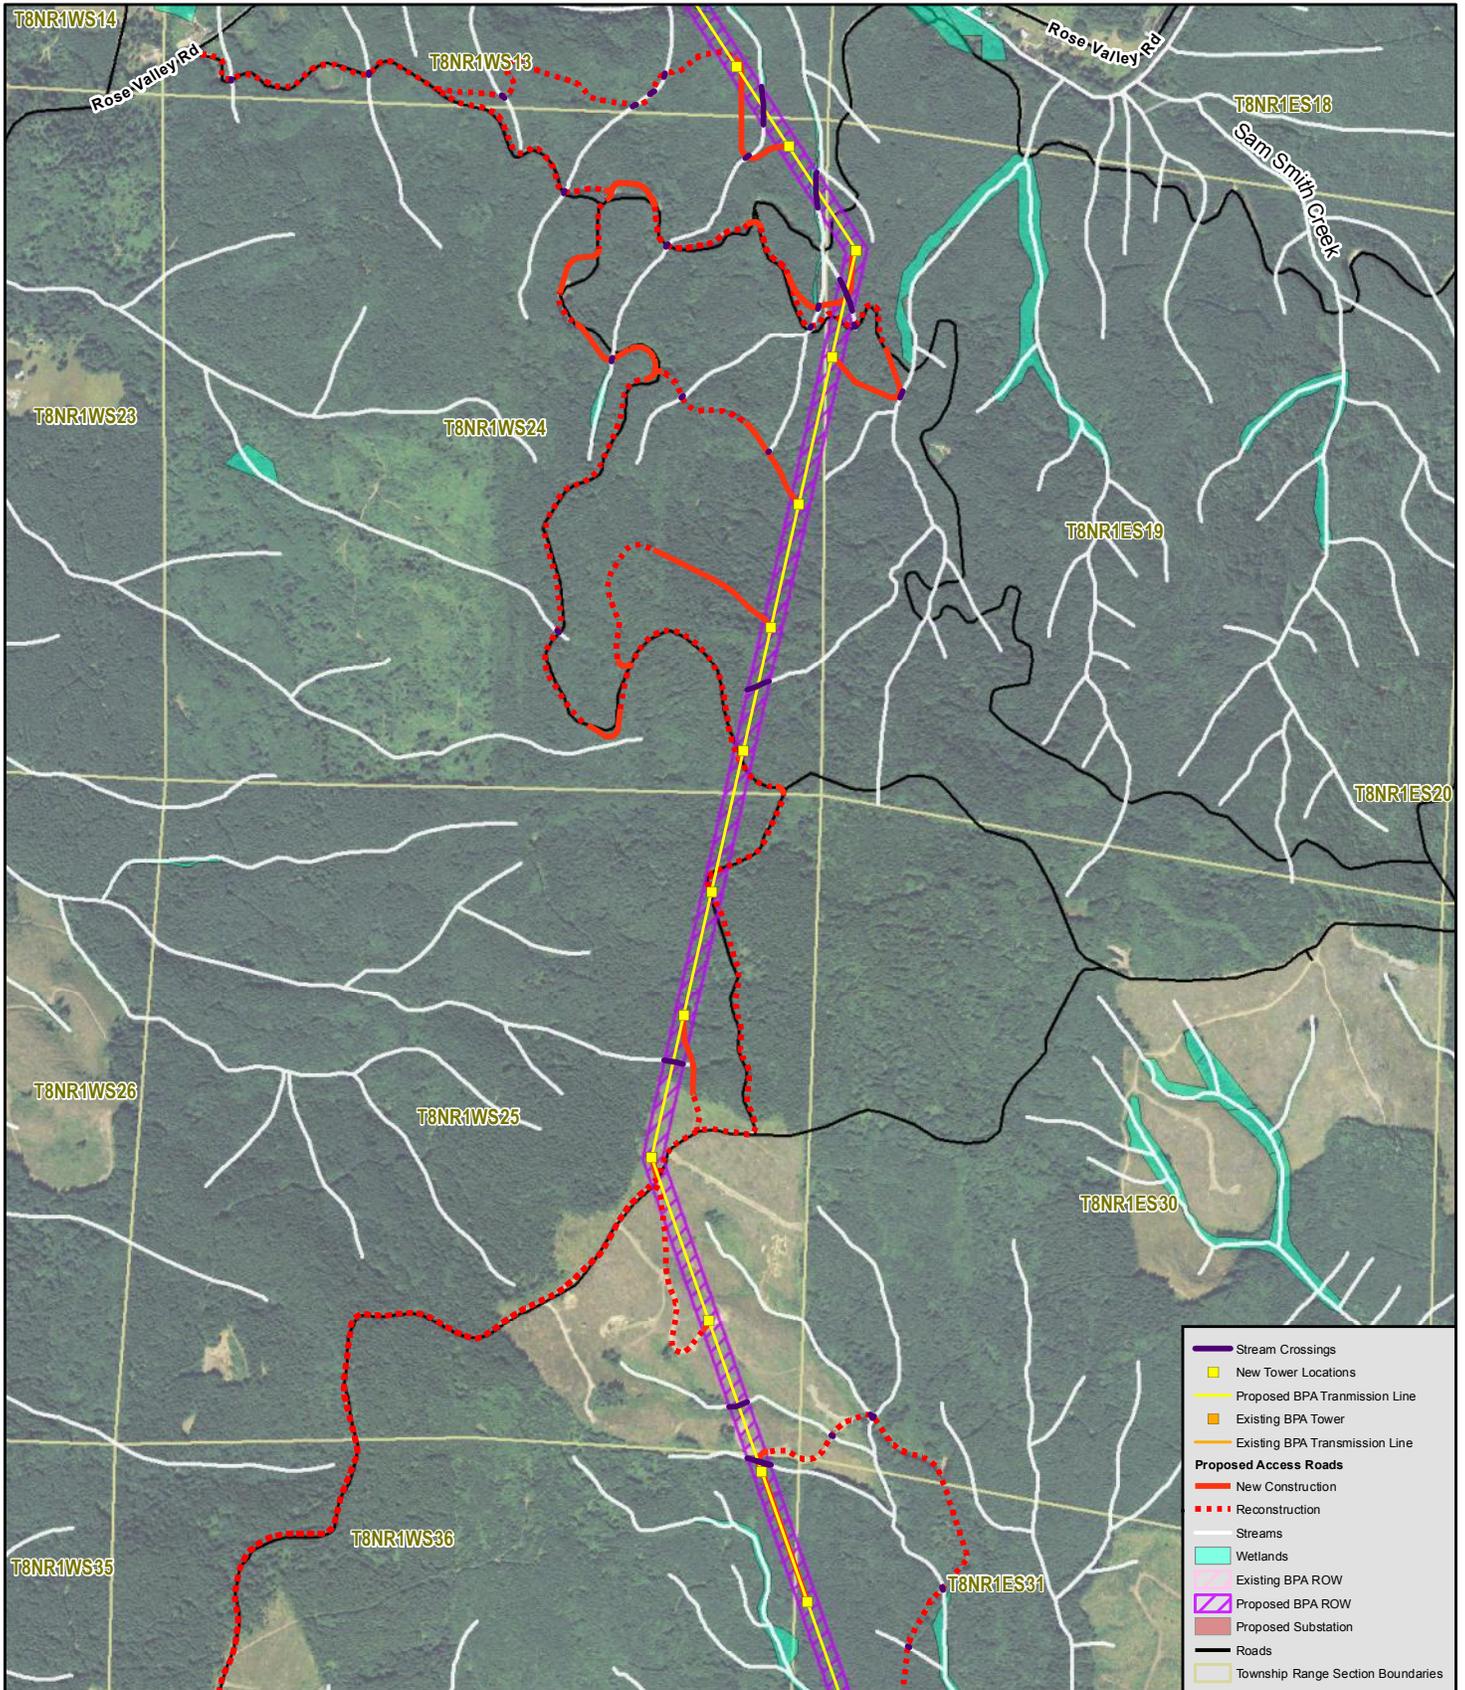

**PURPOSE:** Construct 500kV transmission line

**DATUM:** NAD 83



0 600 1,200 1,800 2,400 Feet

**PROJECT ALIGNMENT MAP**

**APPLICANT:** BPA

**REFERENCE #:** NWS-2011-346

**PROPOSED:** I-5 Corridor Reinforcement Project

**IN:** Streams and wetlands within proposed new BPA ROW and access road easements.

**NEAR/AT:** Castle Rock, WA to Troutdale, OR



**COUNTY:** Cowlitz

**STATE:** WA

**SHEET 9 OF 34**

**DATE:** 11/29/2012

For additional project information please go to <http://www.bpa.gov/go/i5>

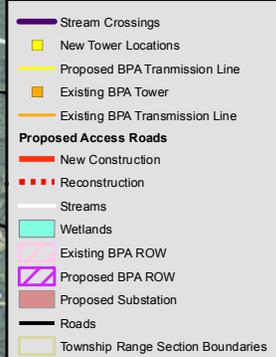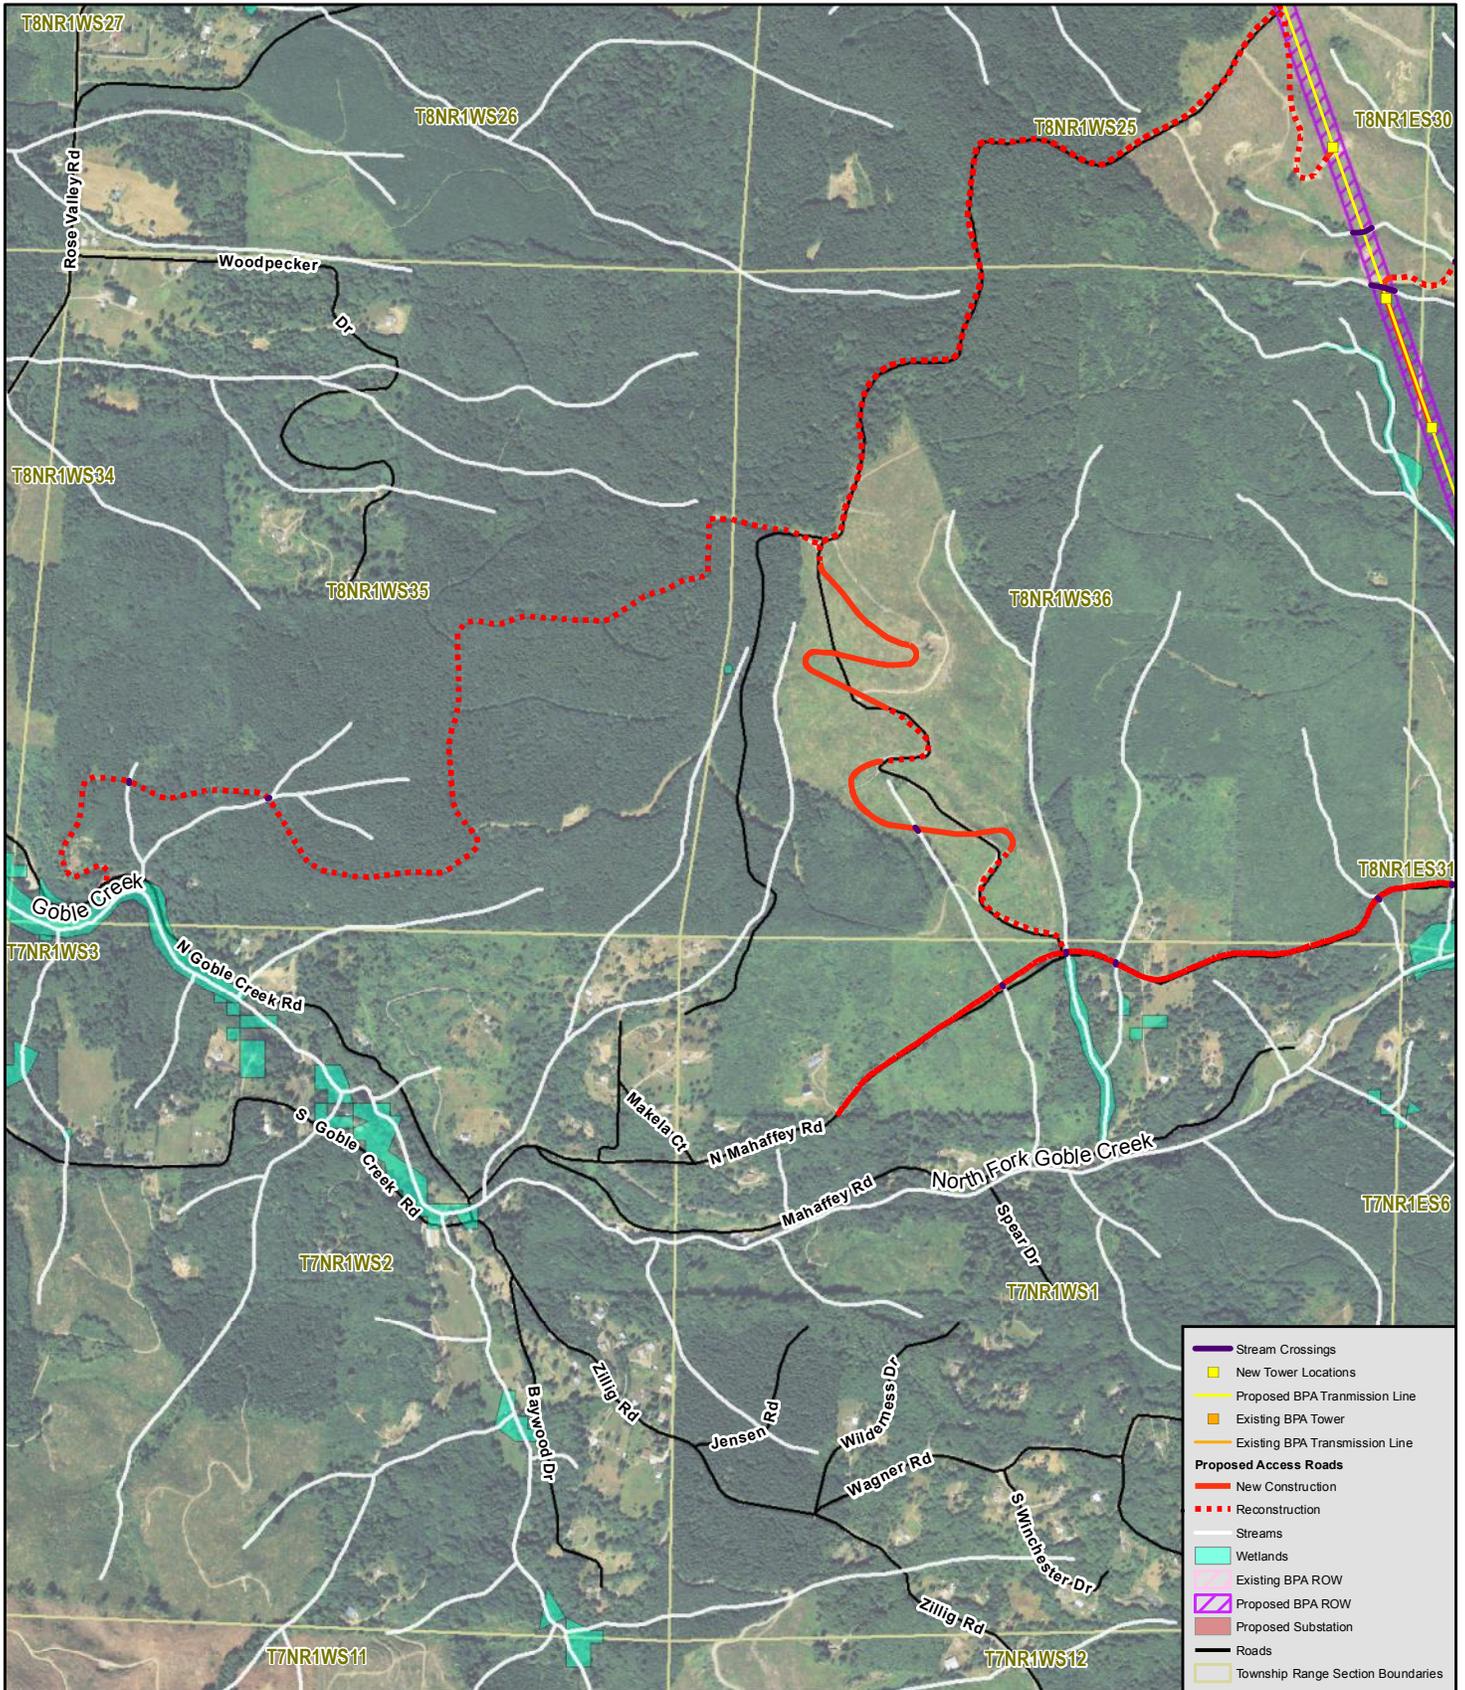

**PURPOSE:** Construct 500kV transmission line

**DATUM:** NAD 83



0 600 1,200 1,800 2,400 Feet

**PROJECT ALIGNMENT MAP**

**APPLICANT:** BPA

**REFERENCE #:** NWS-2011-346

**PROPOSED:** I-5 Corridor Reinforcement Project

**IN:** Streams and wetlands within proposed new BPA ROW and access road easements.

**NEAR/AT:** Castle Rock, WA to Troutdale, OR



**COUNTY:** Cowlitz

**STATE:** WA


**SHEET 10 OF 34**

**DATE:** 11/29/2012

For additional project information please go to <http://www.bpa.gov/go/i5>

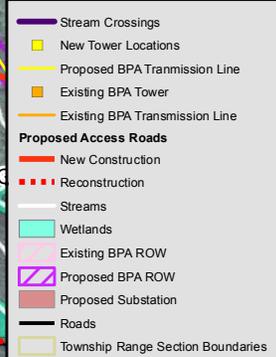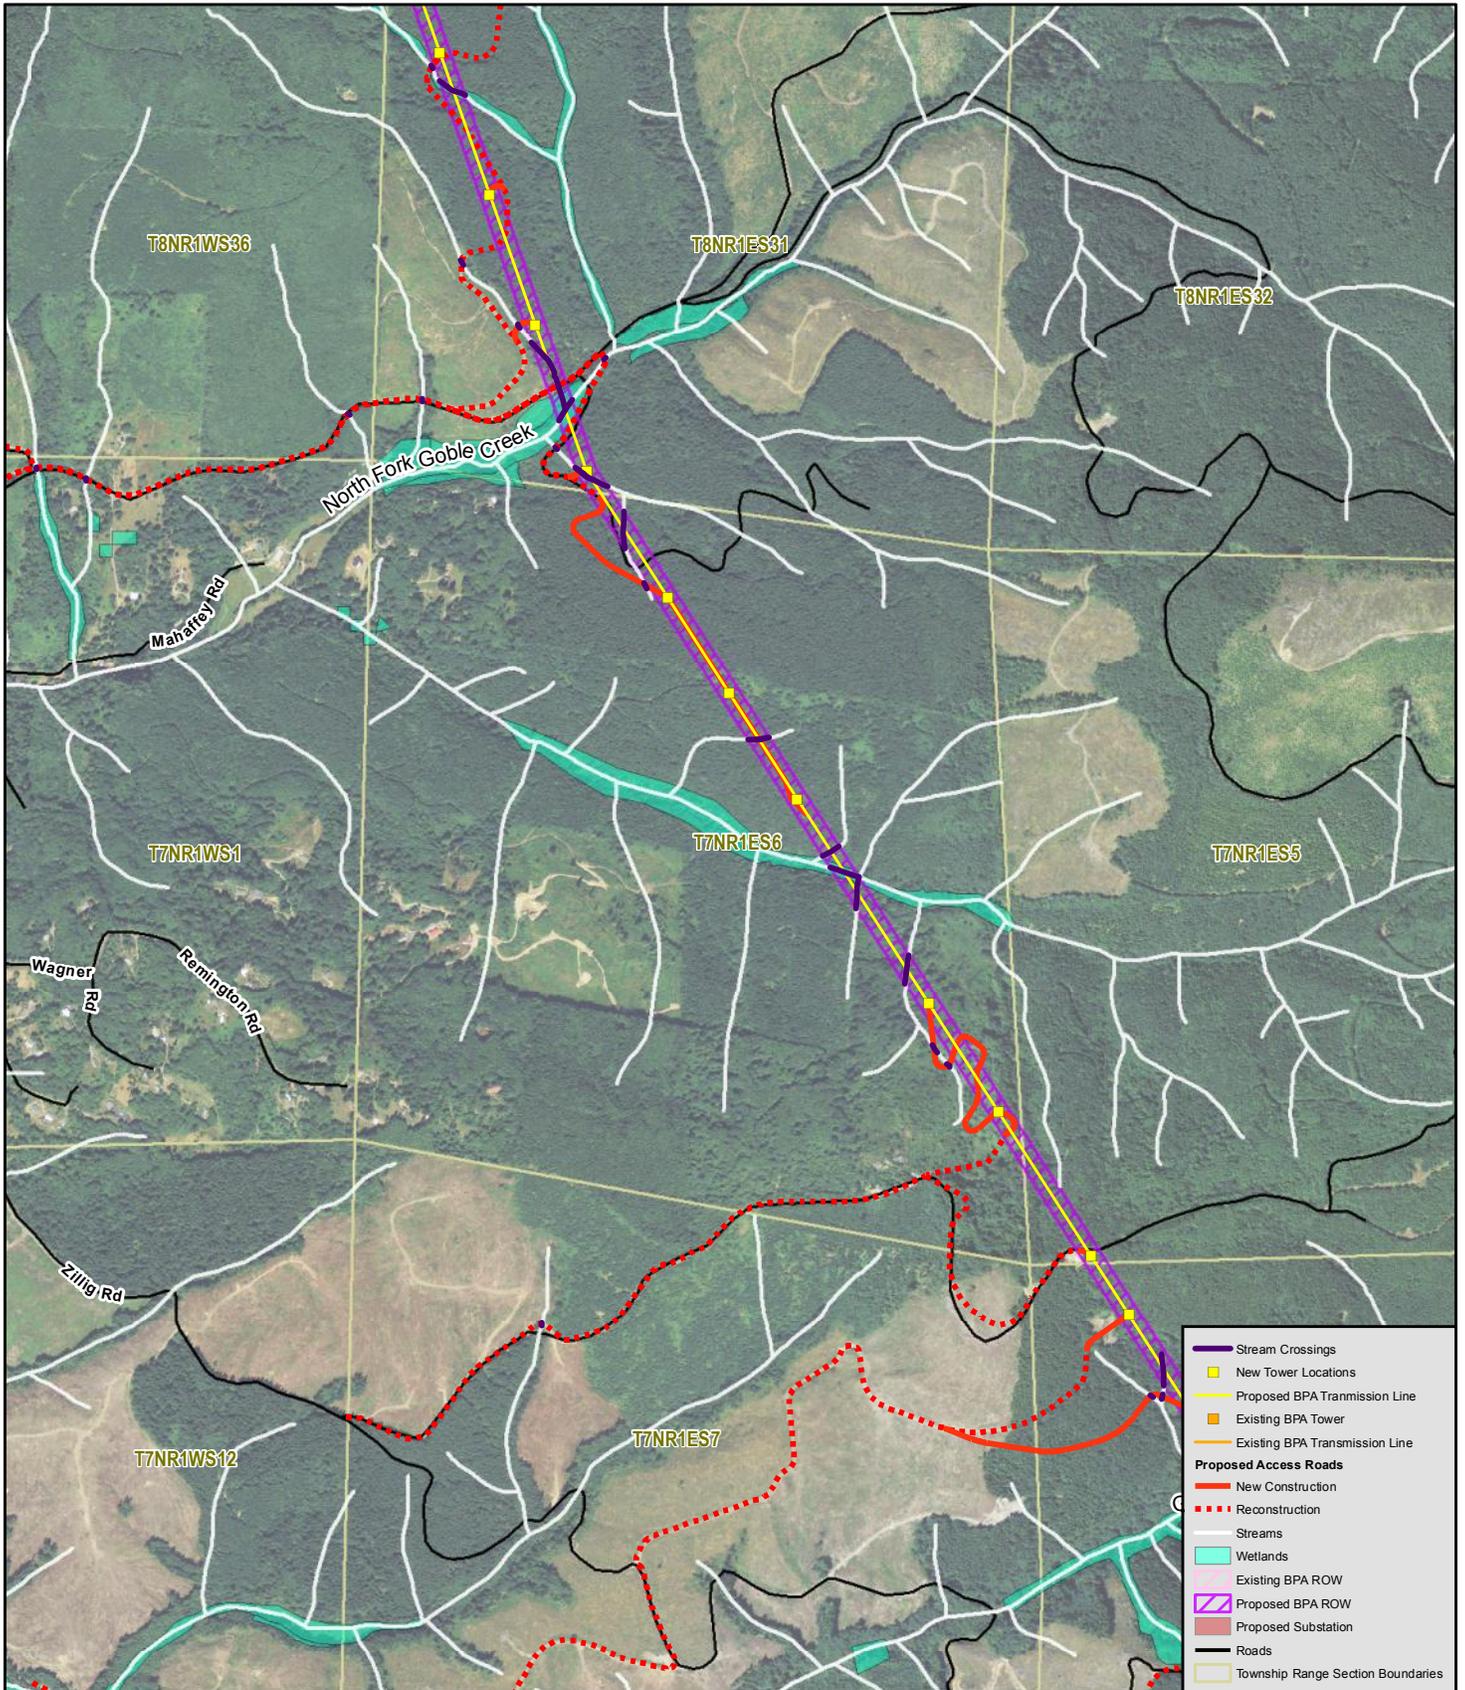

**PURPOSE:** Construct 500kV transmission line  
**DATUM:** NAD 83

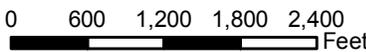



**PROJECT ALIGNMENT MAP**

**APPLICANT:** BPA  
**REFERENCE #:** NWS-2011-346

For additional project information please go to <http://www.bpa.gov/go/i5>

**PROPOSED:** I-5 Corridor Reinforcement Project  
**IN:** Streams and wetlands within proposed new BPA ROW and access road easements.  
**NEAR/AT:** Castle Rock, WA to Troutdale, OR  
**COUNTY:** Cowlitz                      **STATE:** WA  
**SHEET 11 OF 34**  
**DATE:** 11/29/2012

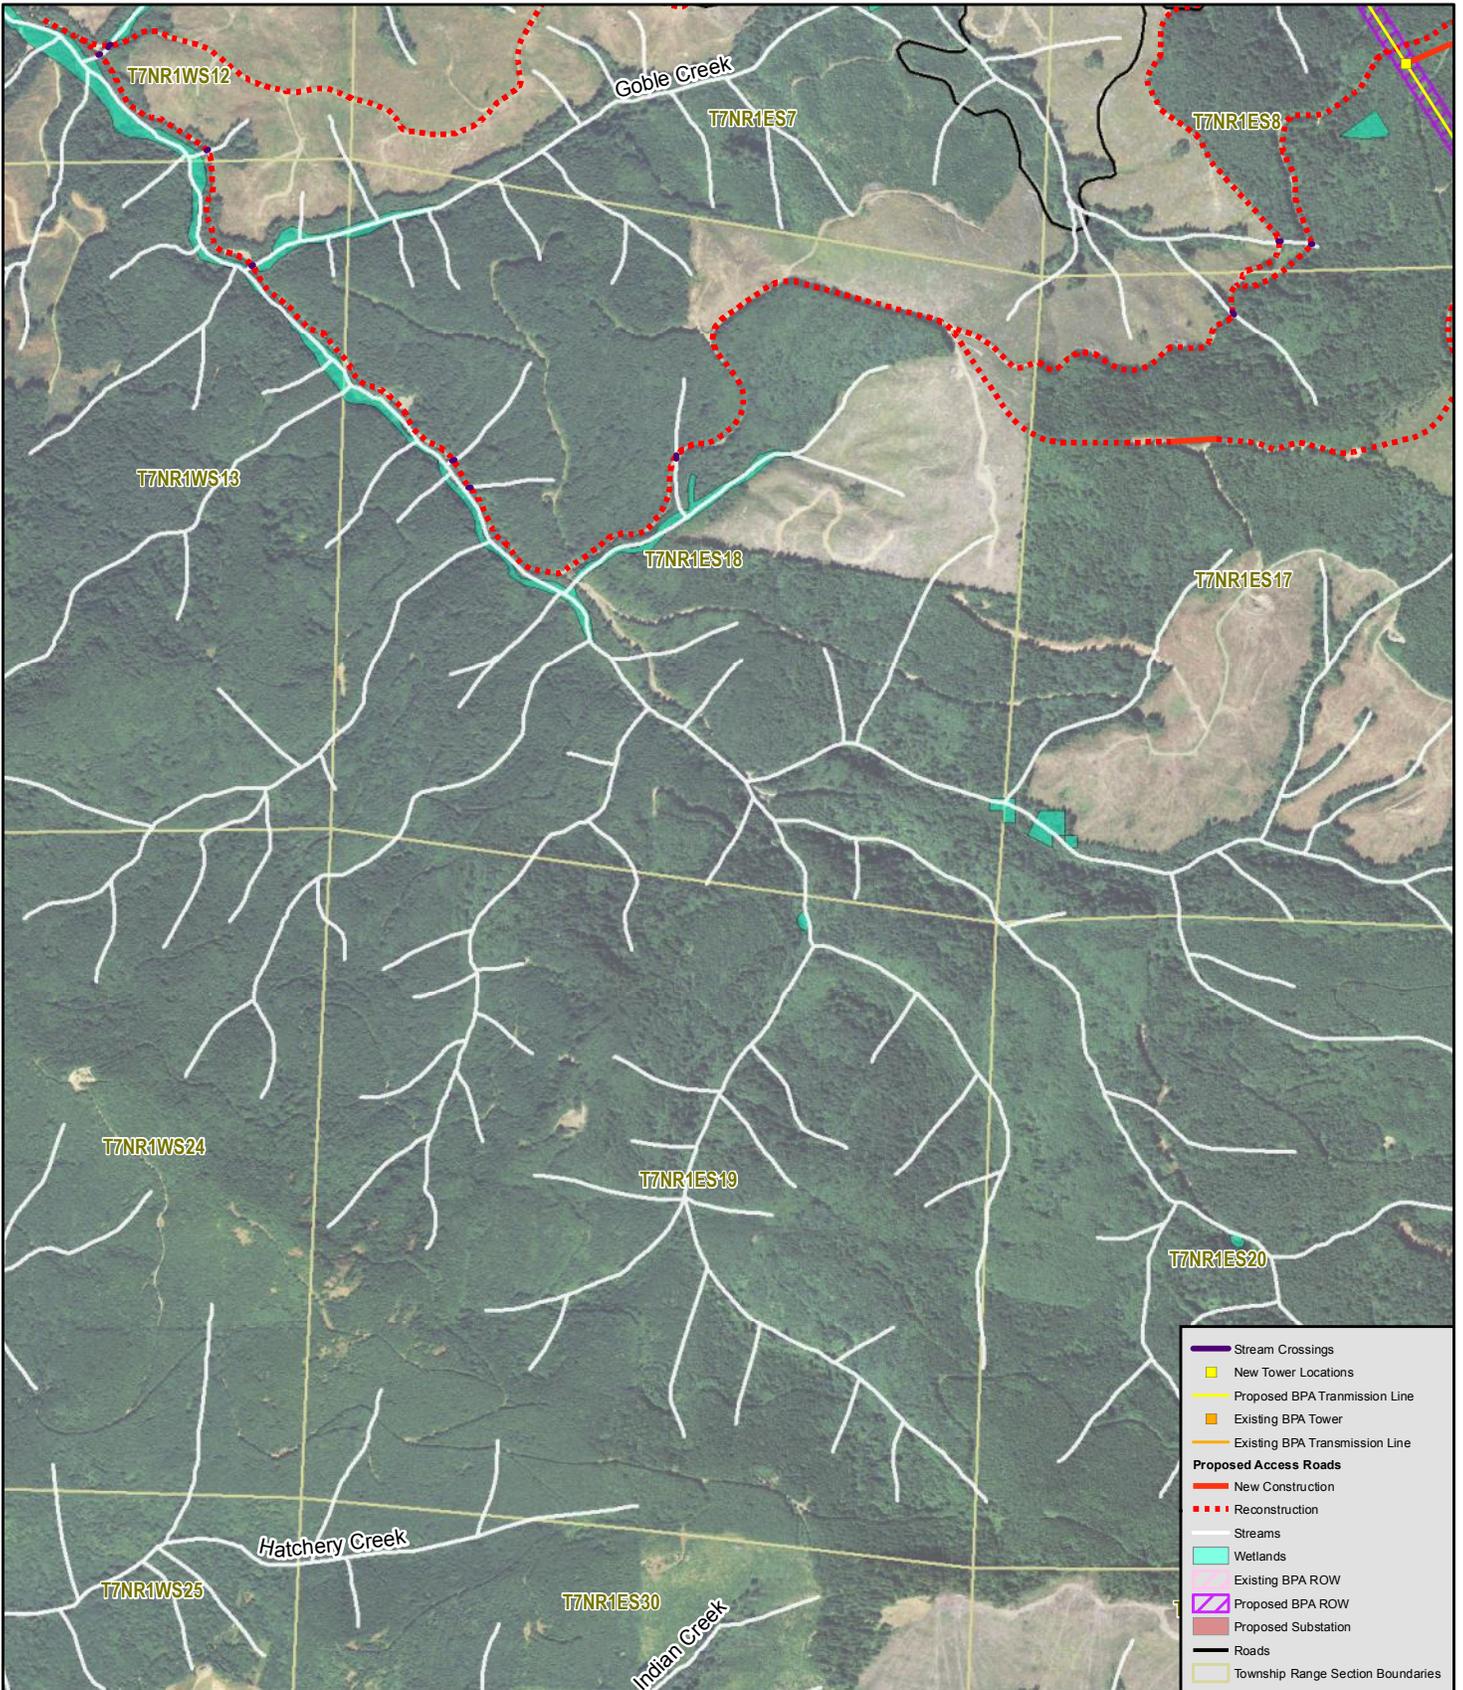

**PURPOSE:** Construct 500kV transmission line

**DATUM:** NAD 83



0 600 1,200 1,800 2,400 Feet

**PROJECT ALIGNMENT MAP**

**APPLICANT:** BPA

**REFERENCE #:** NWS-2011-346

**PROPOSED:** I-5 Corridor Reinforcement Project

**IN:** Streams and wetlands within proposed new BPA ROW and access road easements.

**NEAR/AT:** Castle Rock, WA to Troutdale, OR

**COUNTY:** Cowlitz

**STATE:** WA

**SHEET 12 OF 34**

**DATE:** 11/29/2012

For additional project information please go to <http://www.bpa.gov/go/5>