

PURPOSE: Construct 500kV transmission line
DATUM: NAD 83




PROJECT ALIGNMENT MAP


APPLICANT: BPA
REFERENCE #: NWS-2011-346

For additional project information please go to <http://www.bpa.gov/go/i5>

PROPOSED: I-5 Corridor Reinforcement Project
IN: Streams and wetlands within proposed new BPA ROW and access road easements.
NEAR/AT: Castle Rock, WA to Troutdale, OR
COUNTY: Cowlitz **STATE:** WA
SHEET 13 OF 34
DATE: 11/29/2012

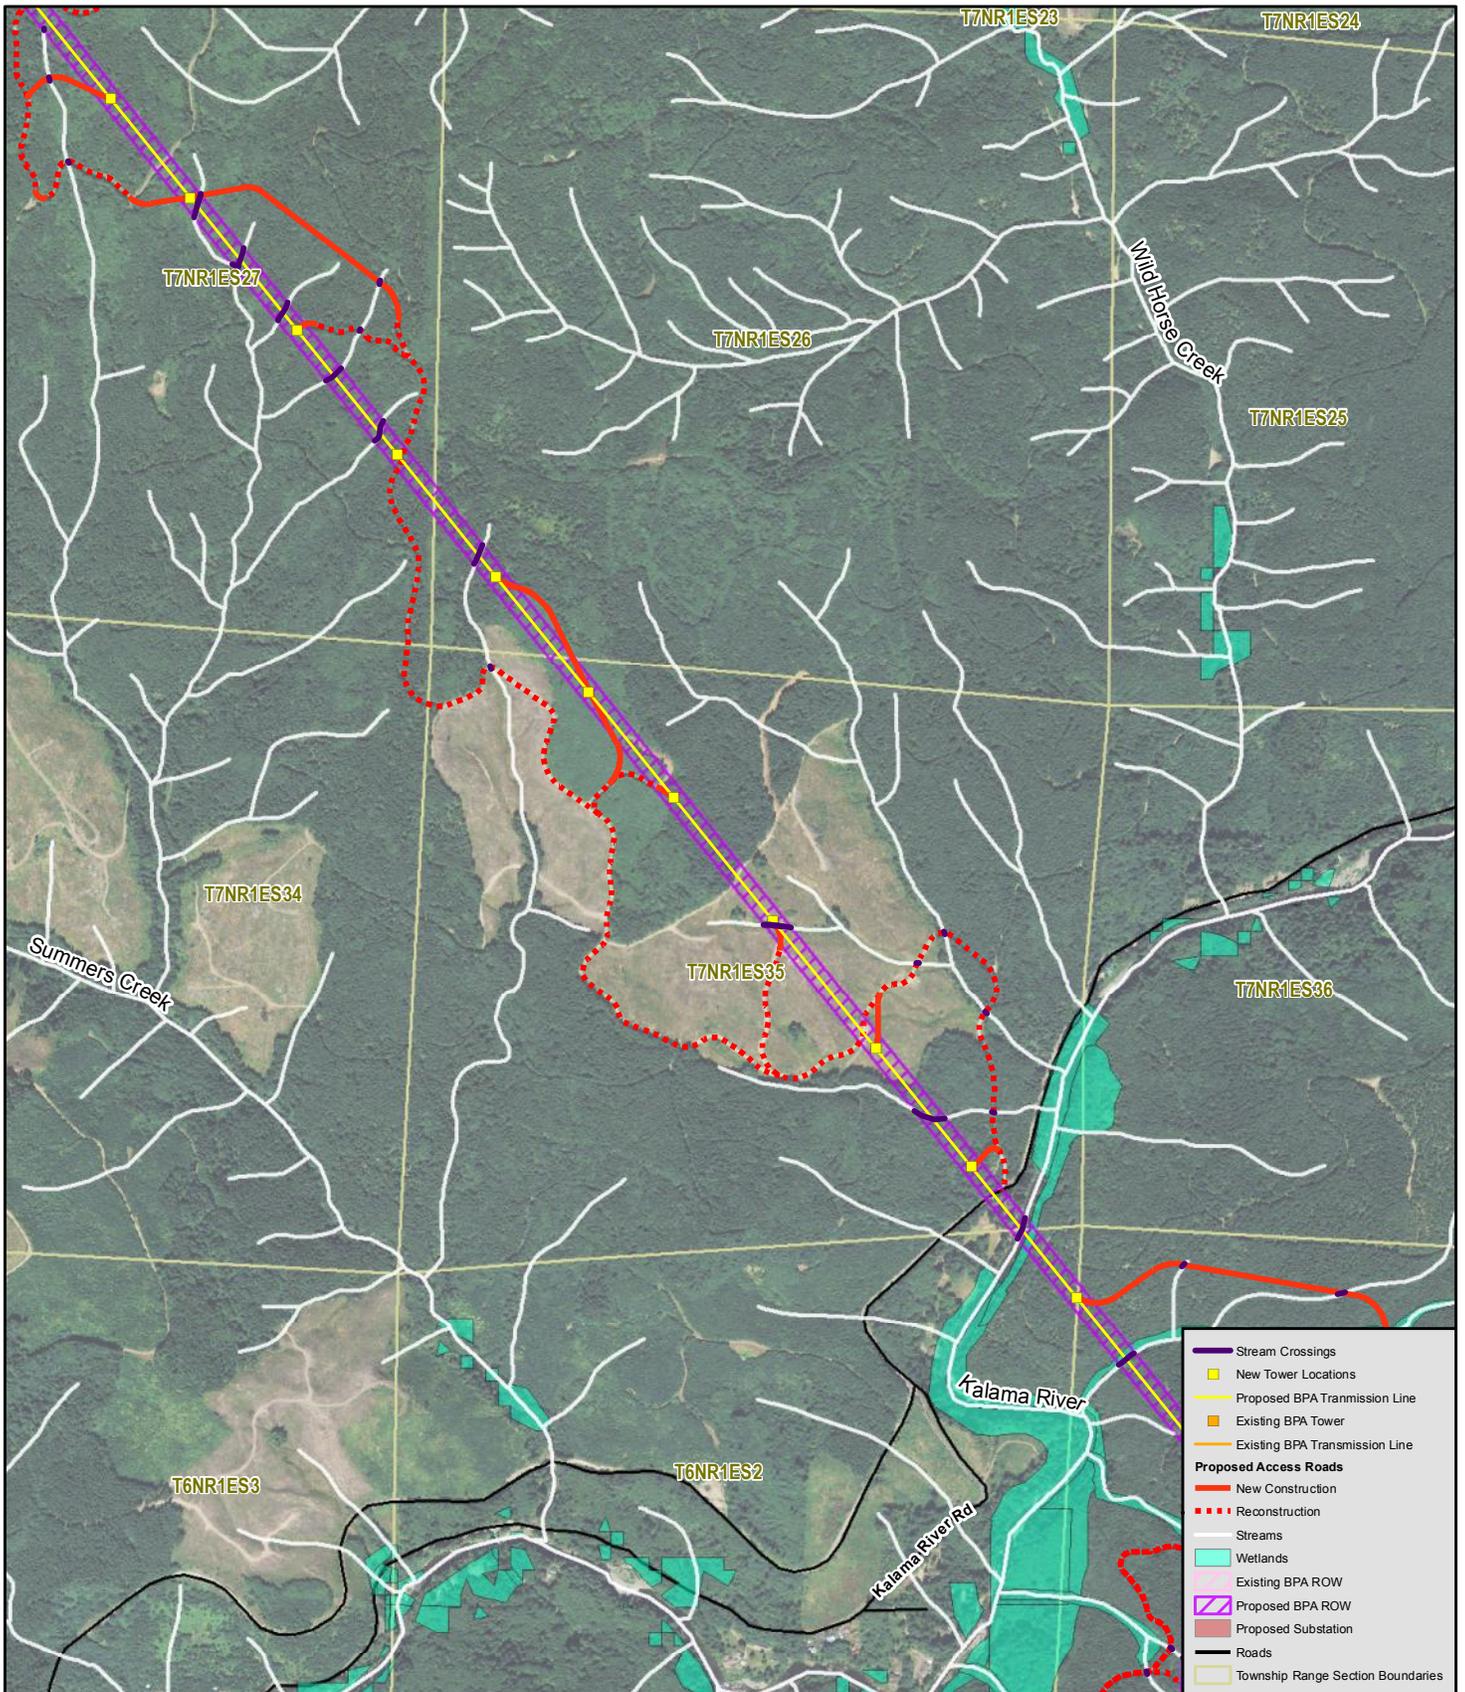

PURPOSE: Construct 500kV transmission line
DATUM: NAD 83

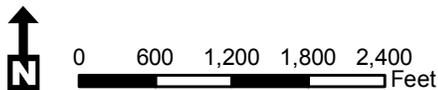


PROJECT ALIGNMENT MAP

APPLICANT: BPA
REFERENCE #: NWS-2011-346

For additional project information please go to <http://www.bpa.gov/go/i5>

PROPOSED: I-5 Corridor Reinforcement Project
IN: Streams and wetlands within proposed new BPA ROW and access road easements.
NEAR/AT: Castle Rock, WA to Troutdale, OR
COUNTY: Cowlitz **STATE:** WA
SHEET 14 OF 34
DATE: 11/29/2012

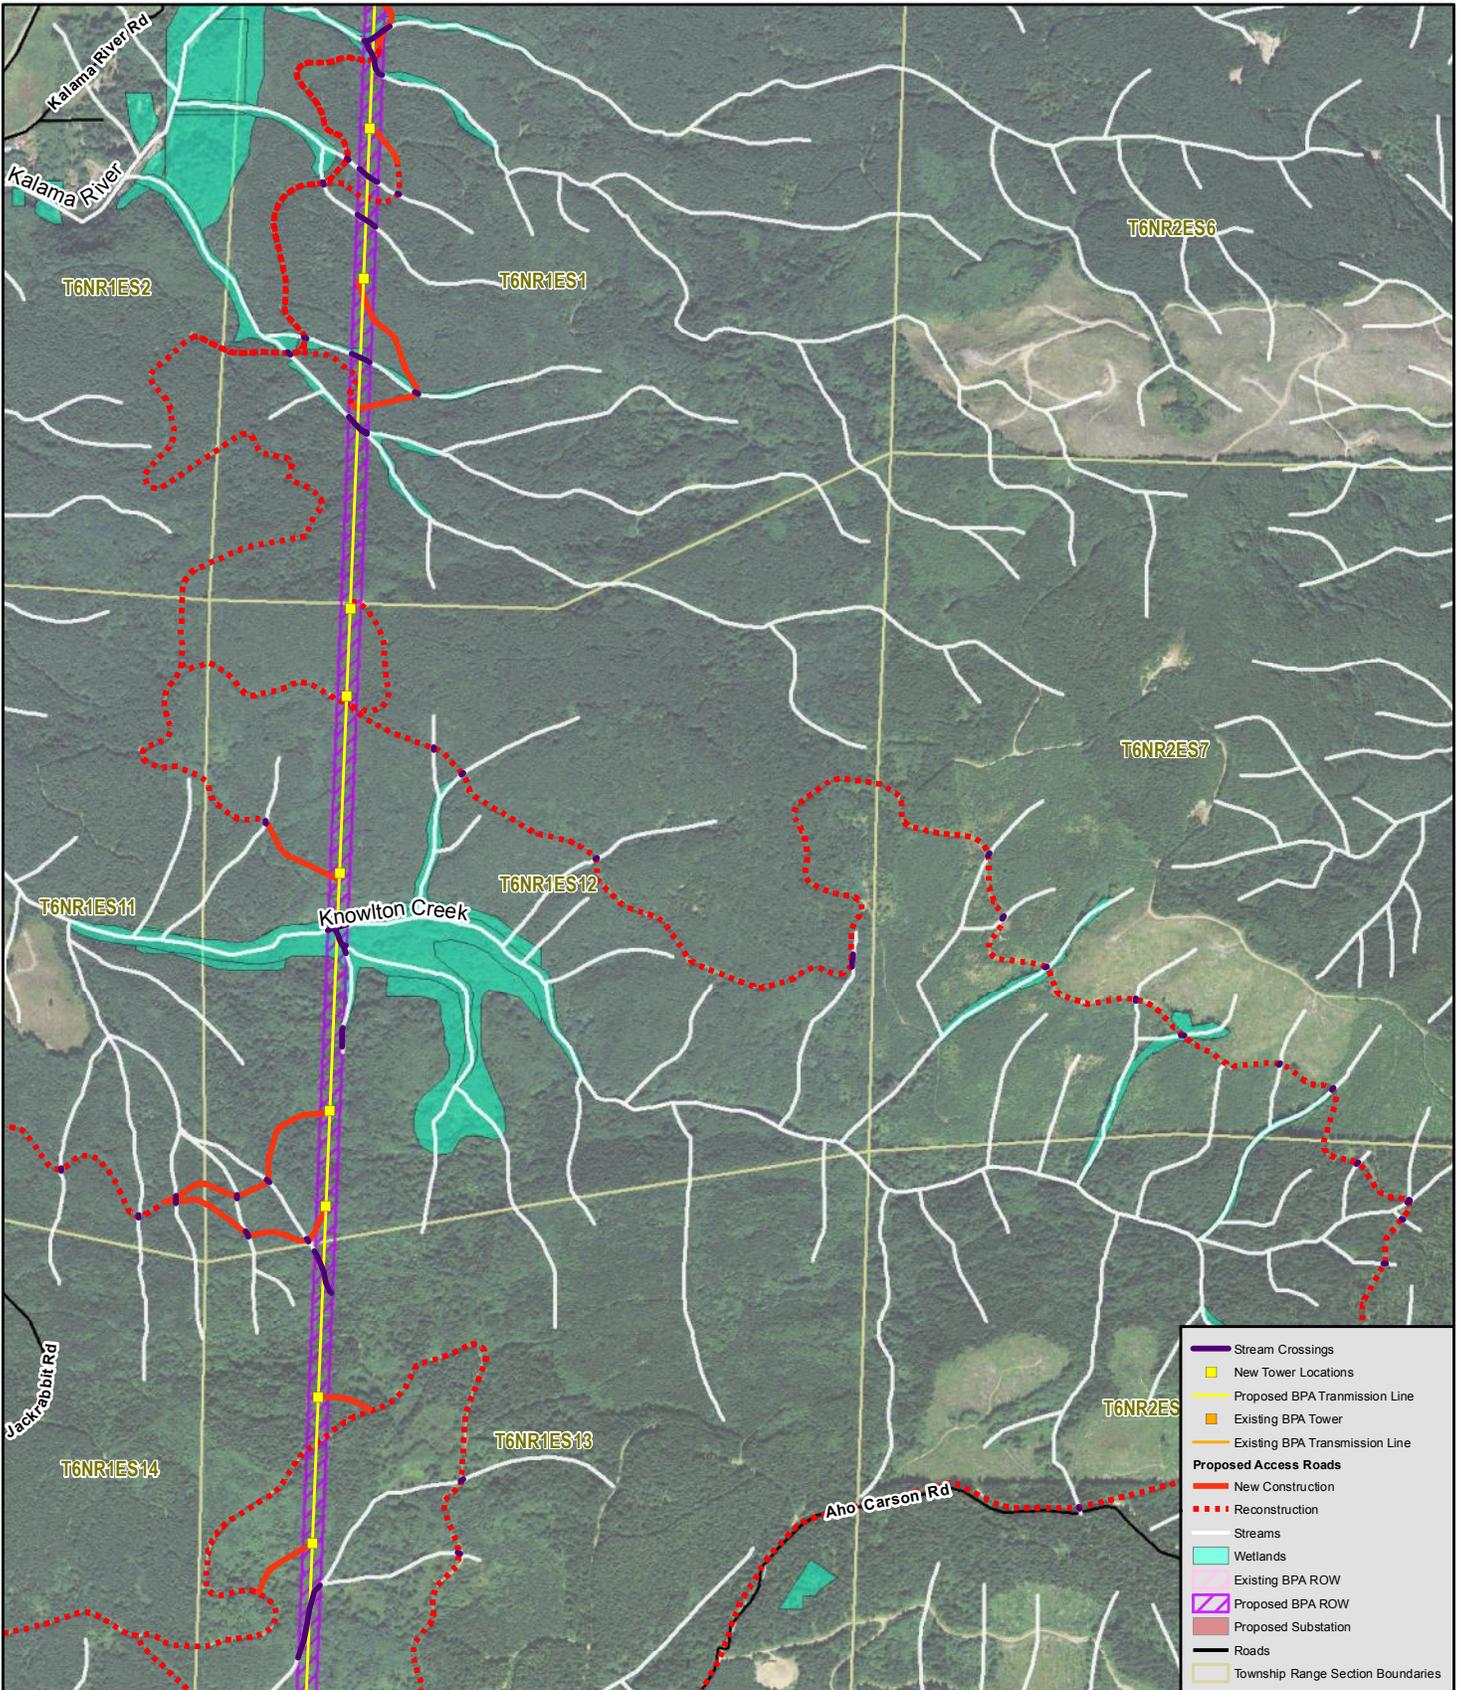

PURPOSE: Construct 500kV transmission line
DATUM: NAD 83




PROJECT ALIGNMENT MAP

APPLICANT: BPA
REFERENCE #: NWS-2011-346

For additional project information please go to <http://www.bpa.gov/go/5>

PROPOSED: I-5 Corridor Reinforcement Project
IN: Streams and wetlands within proposed new BPA ROW and access road easements.
NEAR/AT: Castle Rock, WA to Troutdale, OR
COUNTY: Cowlitz **STATE:** WA
SHEET 15 OF 34
DATE: 11/29/2012

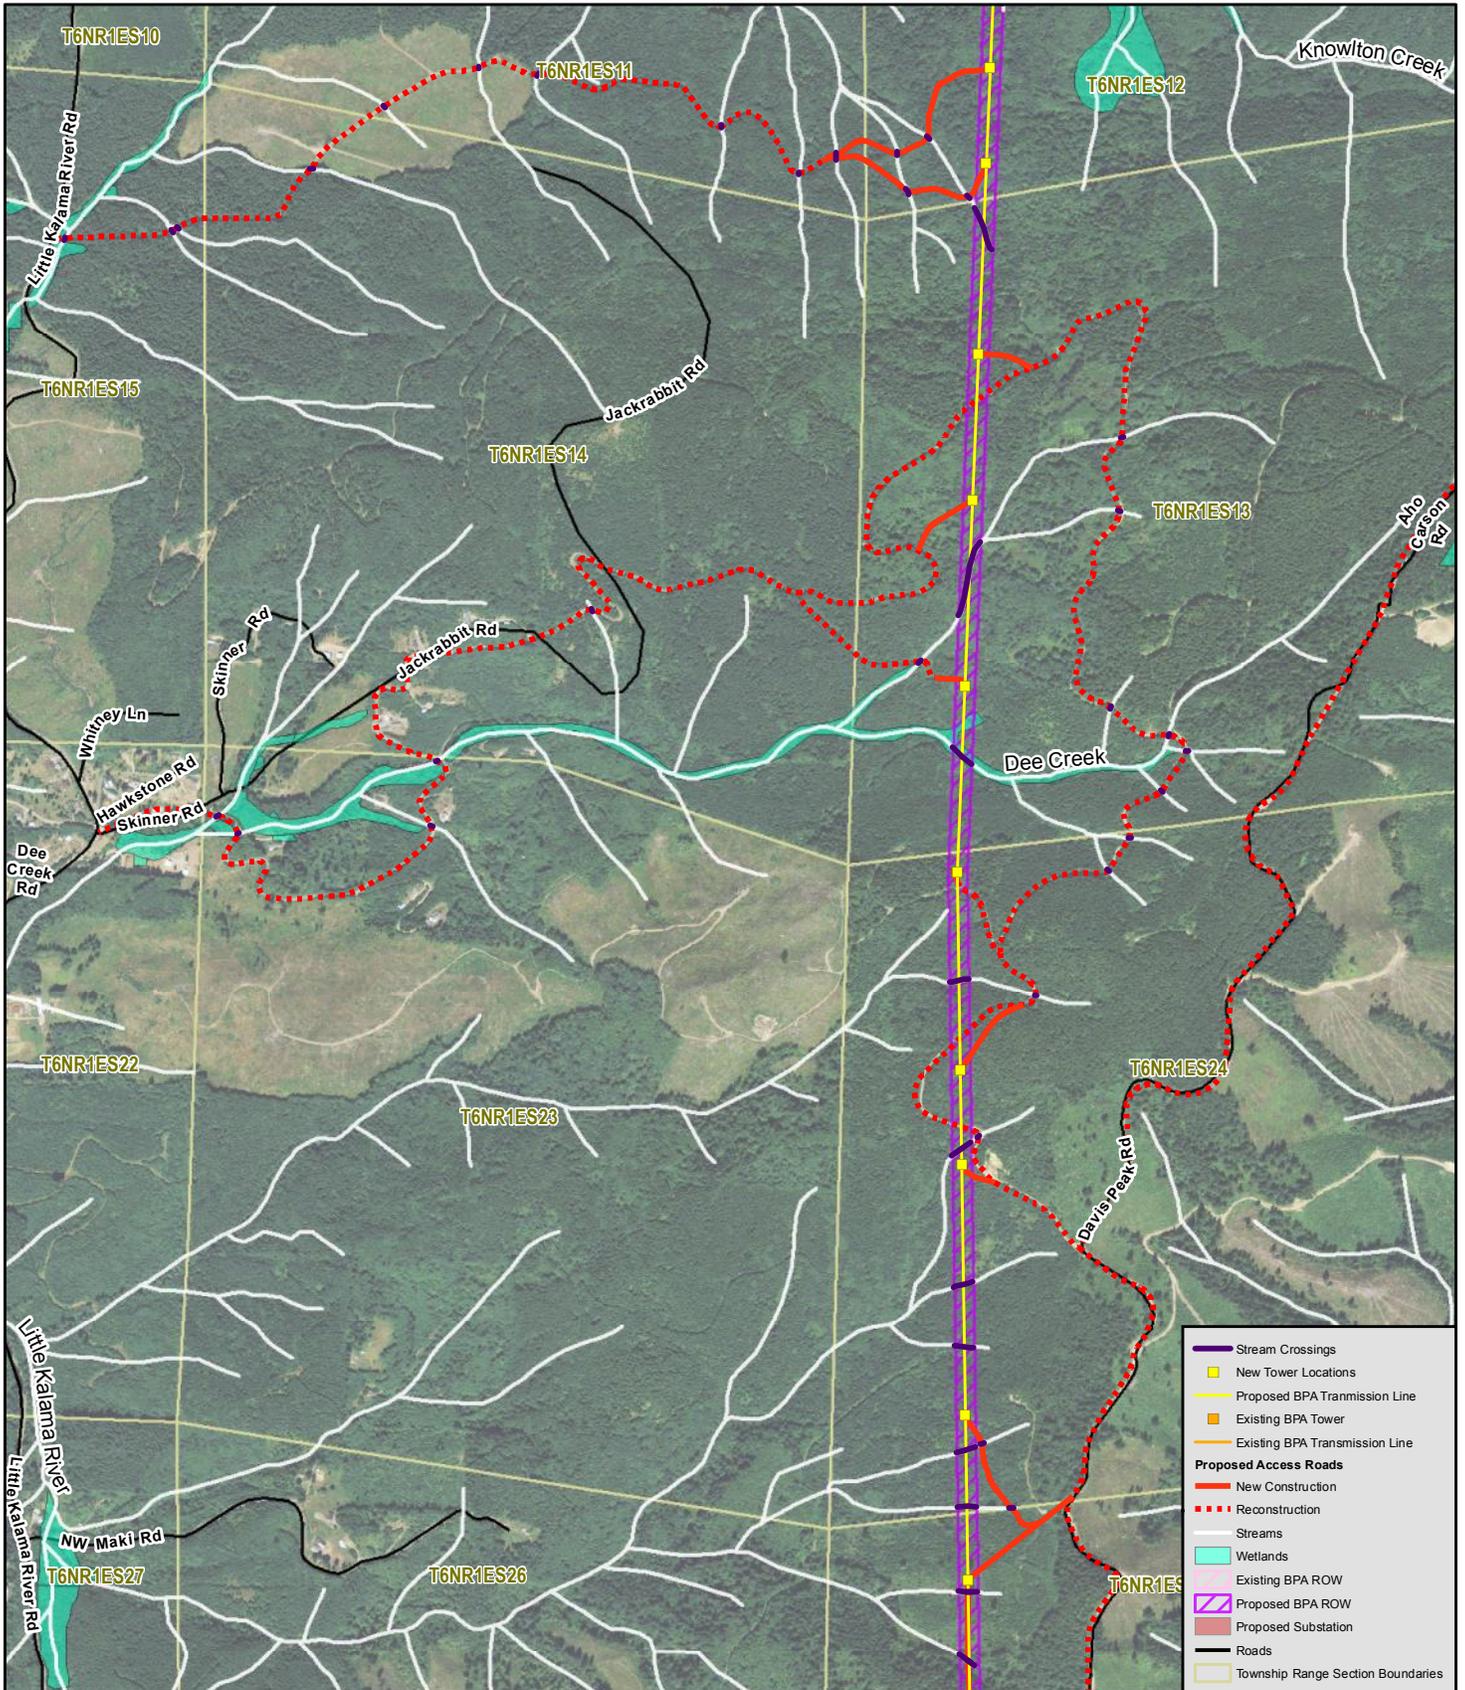

PURPOSE: Construct 500kV transmission line

DATUM: NAD 83



0 600 1,200 1,800 2,400 Feet

PROJECT ALIGNMENT MAP

APPLICANT: BPA

REFERENCE #: NWS-2011-346

PROPOSED: I-5 Corridor Reinforcement Project

IN: Streams and wetlands within proposed new BPA ROW and access road easements.

NEAR/AT: Castle Rock, WA to Troutdale, OR


COUNTY: Cowlitz

STATE: WA

SHEET 16 OF 34

DATE: 11/29/2012

For additional project information please go to <http://www.bpa.gov/go/i5>

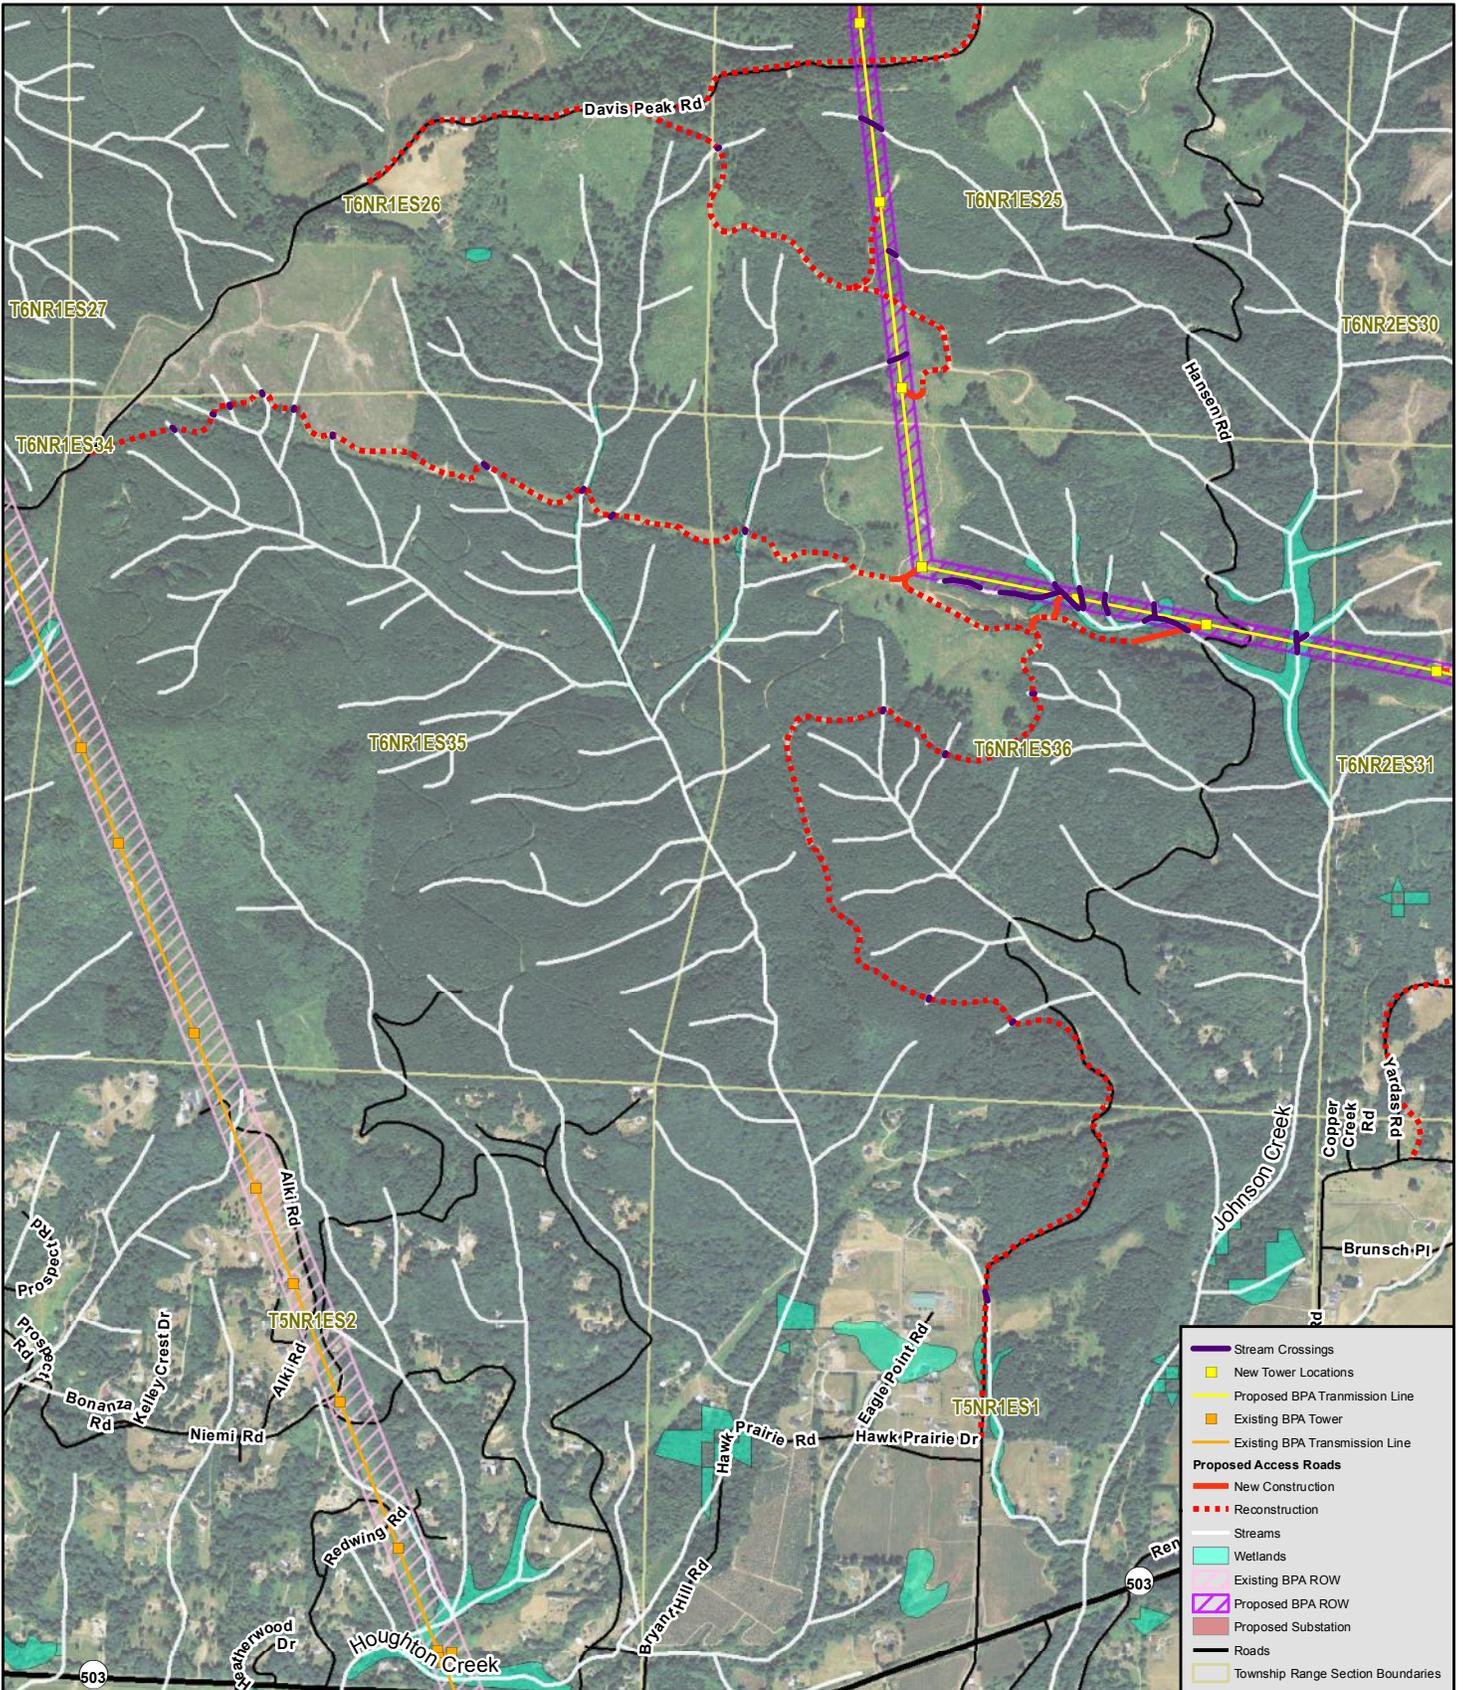

PURPOSE: Construct 500kV transmission line

DATUM: NAD 83



0 600 1,200 1,800 2,400 Feet

PROJECT ALIGNMENT MAP

APPLICANT: BPA

REFERENCE #: NWS-2011-346

PROPOSED: I-5 Corridor Reinforcement Project

IN: Streams and wetlands within proposed new BPA ROW and access road easements.

NEAR/AT: Castle Rock, WA to Troutdale, OR


COUNTY: Cowlitz

STATE: WA

SHEET 17 OF 34


DATE: 11/29/2012

For additional project information please go to <http://www.bpa.gov/go/5>

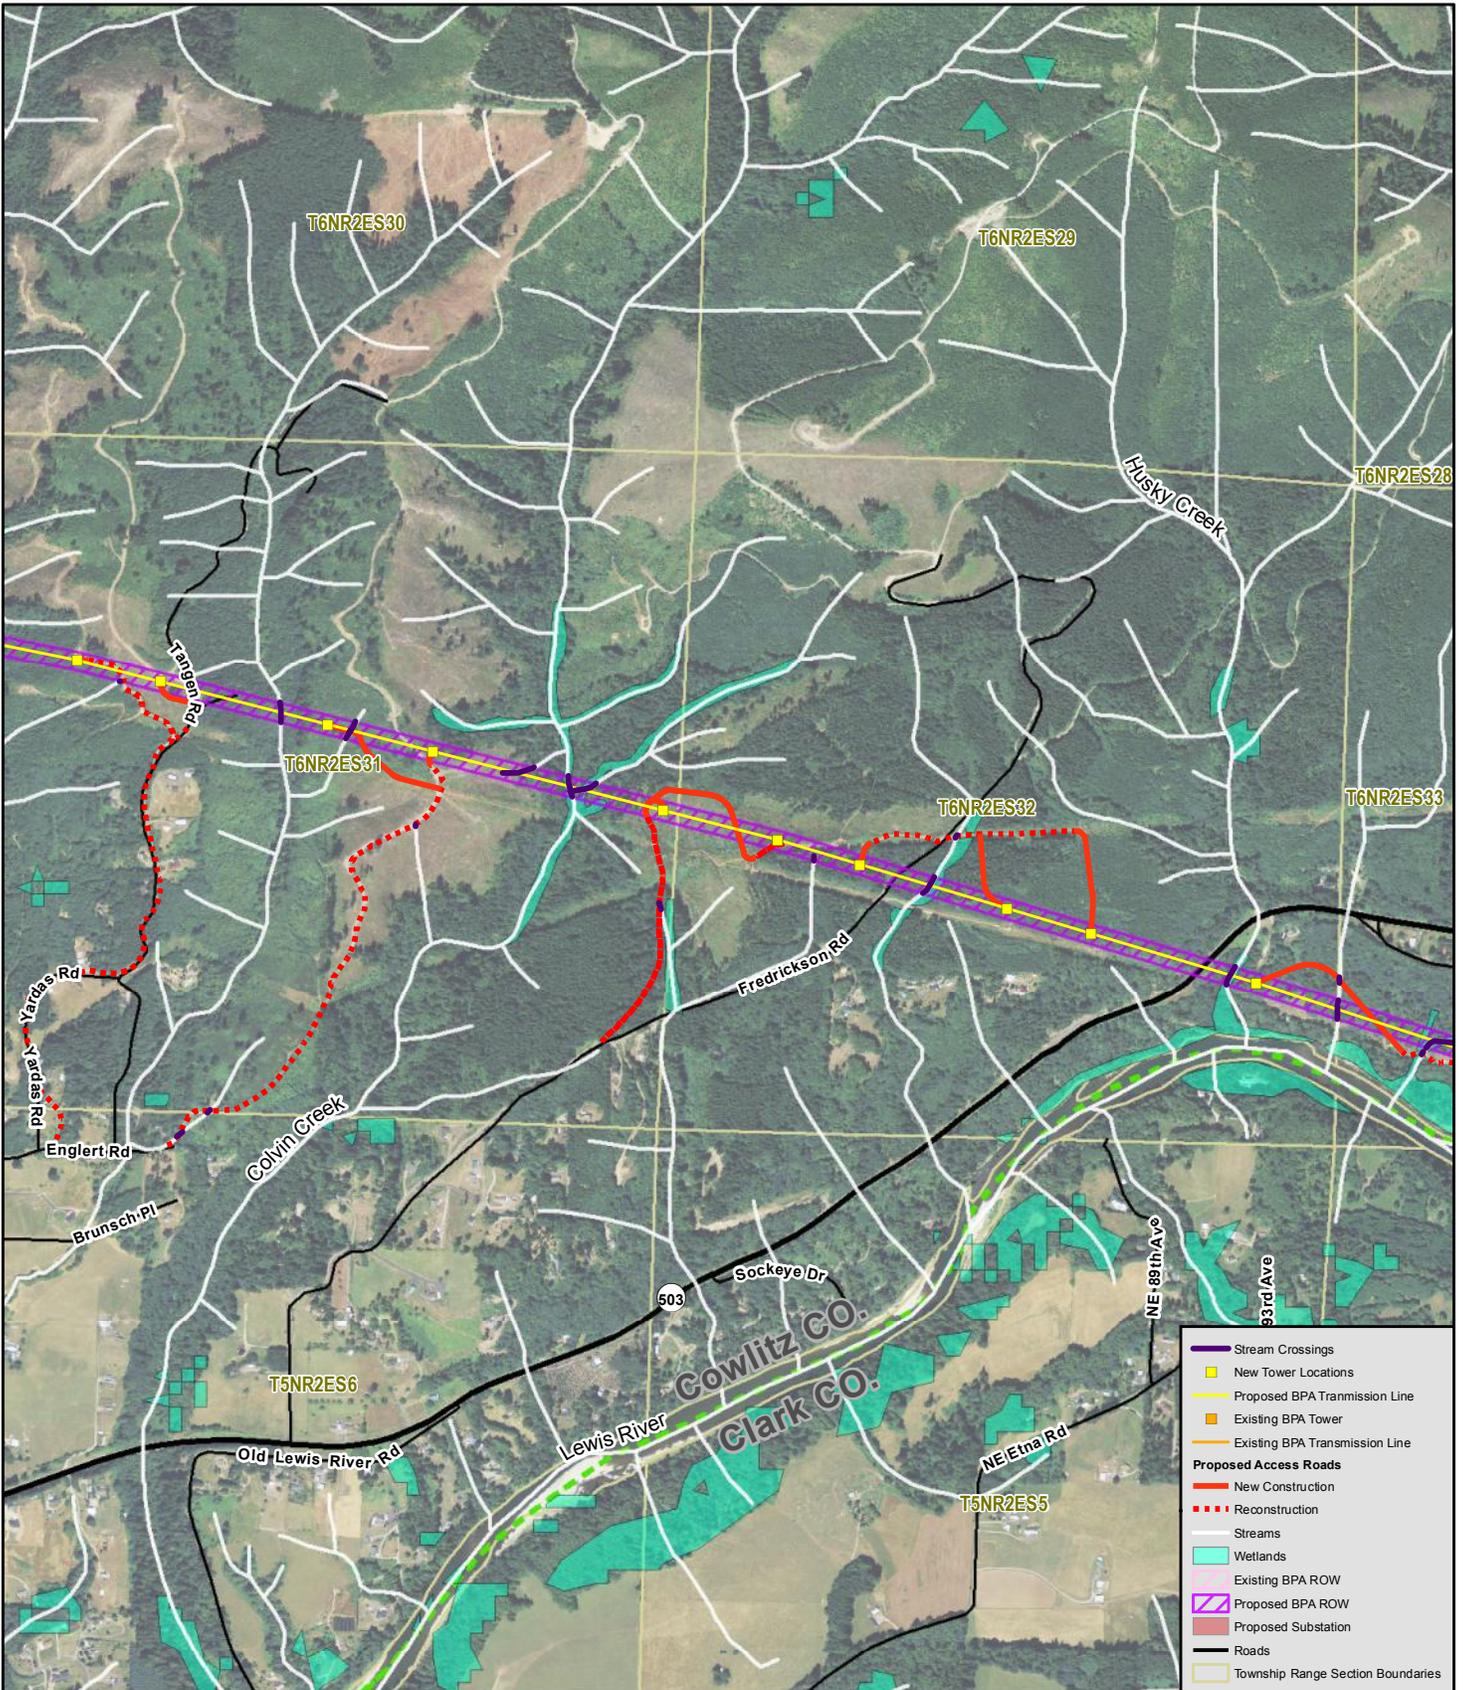

PURPOSE: Construct 500kV transmission line

DATUM: NAD 83

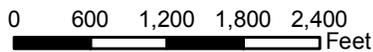

PROJECT ALIGNMENT MAP

APPLICANT: BPA

REFERENCE #: NWS-2011-346

PROPOSED: I-5 Corridor Reinforcement Project
IN: Streams and wetlands within proposed new BPA ROW and access road easements.

NEAR/AT: Castle Rock, WA to Troutdale, OR


COUNTY: Cowlitz

STATE: WA

SHEET 18 OF 34

DATE: 11/29/2012

For additional project information please go to <http://www.bpa.gov/go/i5>

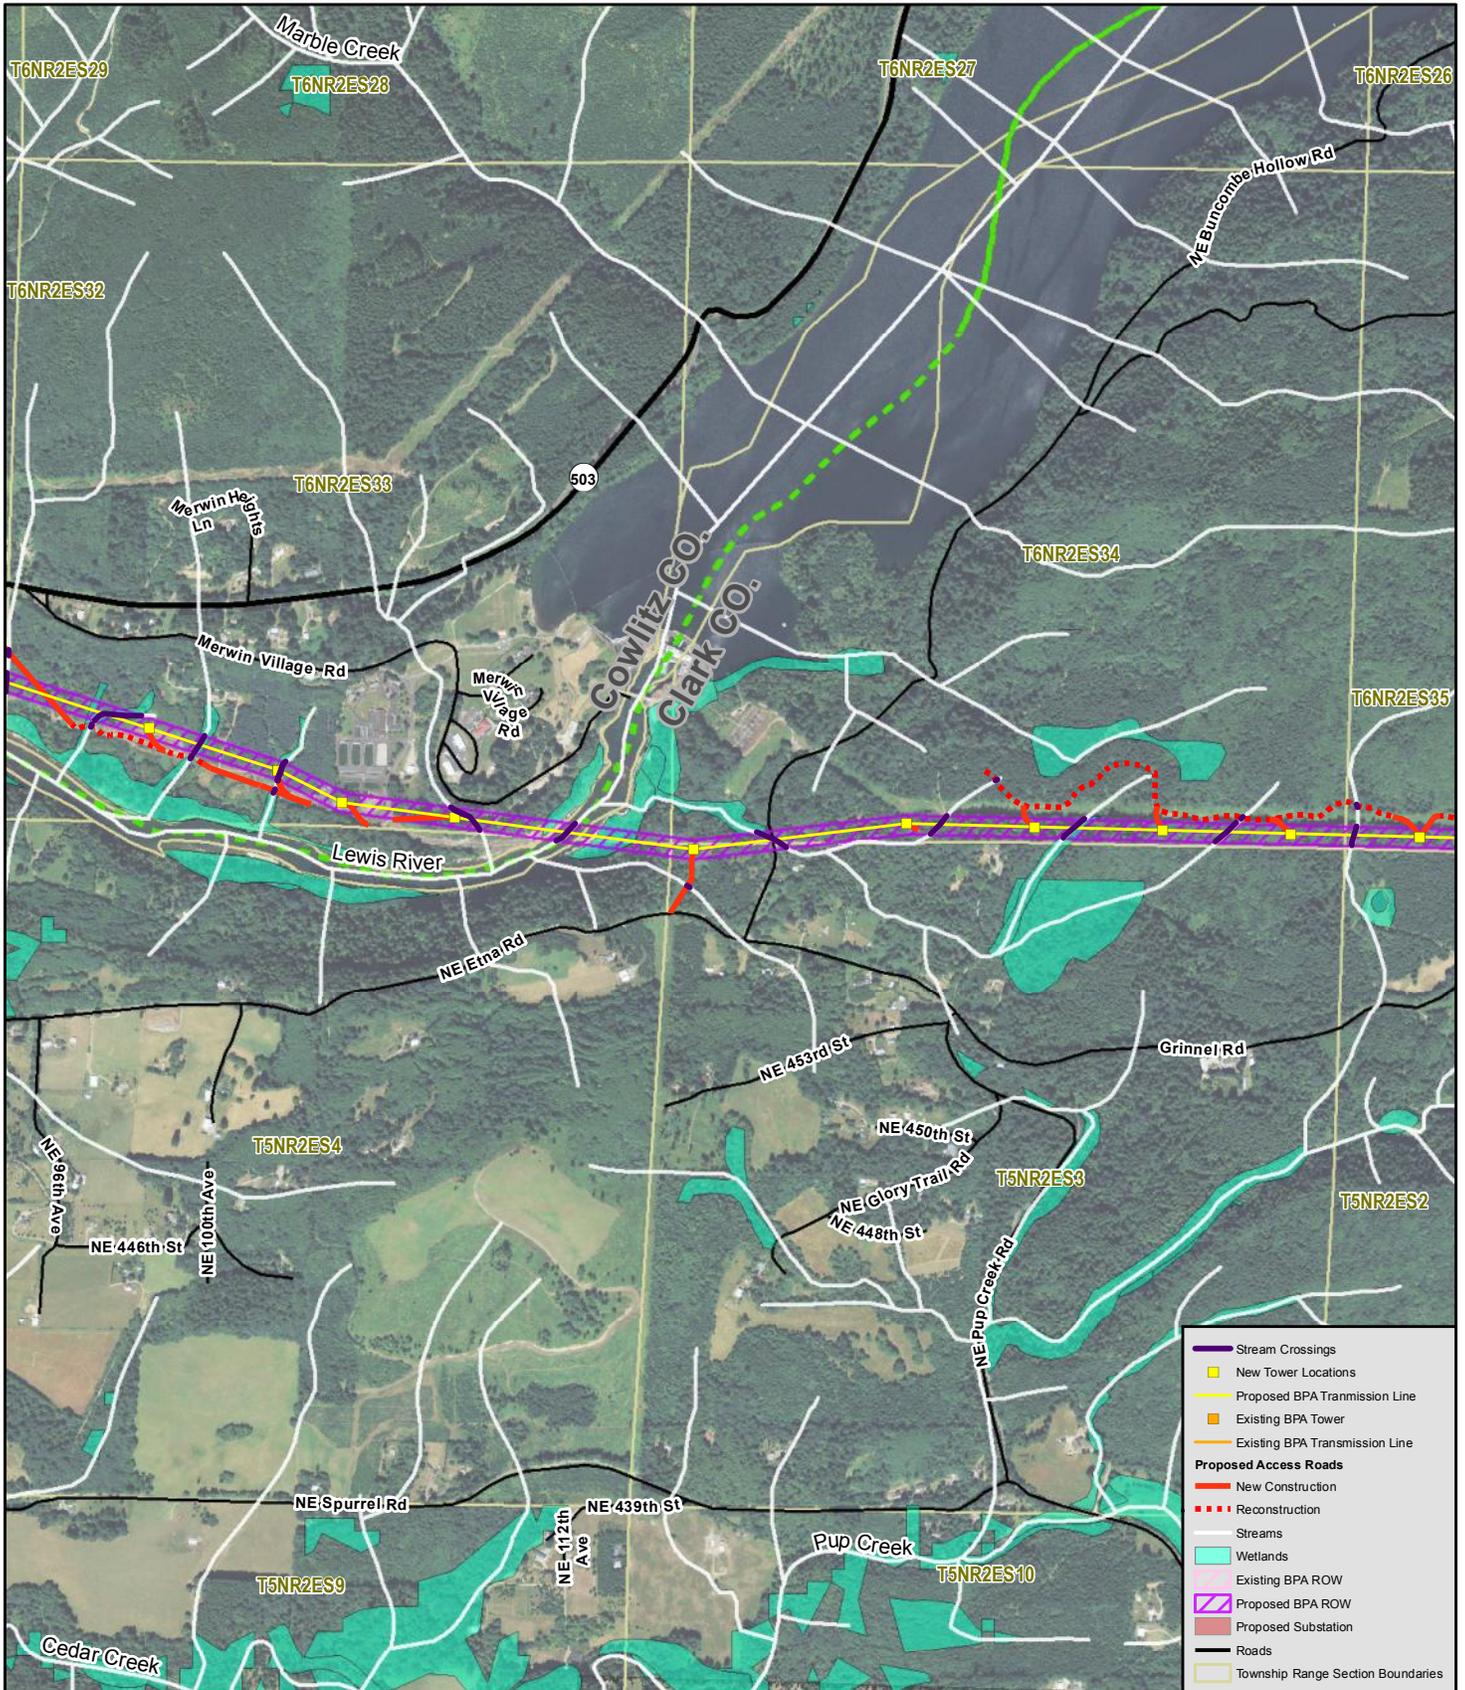

PURPOSE: Construct 500kV transmission line

DATUM: NAD 83



0 600 1,200 1,800 2,400 Feet

PROJECT ALIGNMENT MAP

APPLICANT: BPA

REFERENCE #: NWS-2011-346

For additional project information please go to <http://www.bpa.gov/go/5>

PROPOSED: I-5 Corridor Reinforcement Project


IN: Streams and wetlands within proposed new BPA ROW and access road easements.

NEAR/AT: Castle Rock, WA to Troutdale, OR

COUNTY: Cowlitz - Clark **STATE:** WA

SHEET 19 OF 34

DATE: 11/29/2012

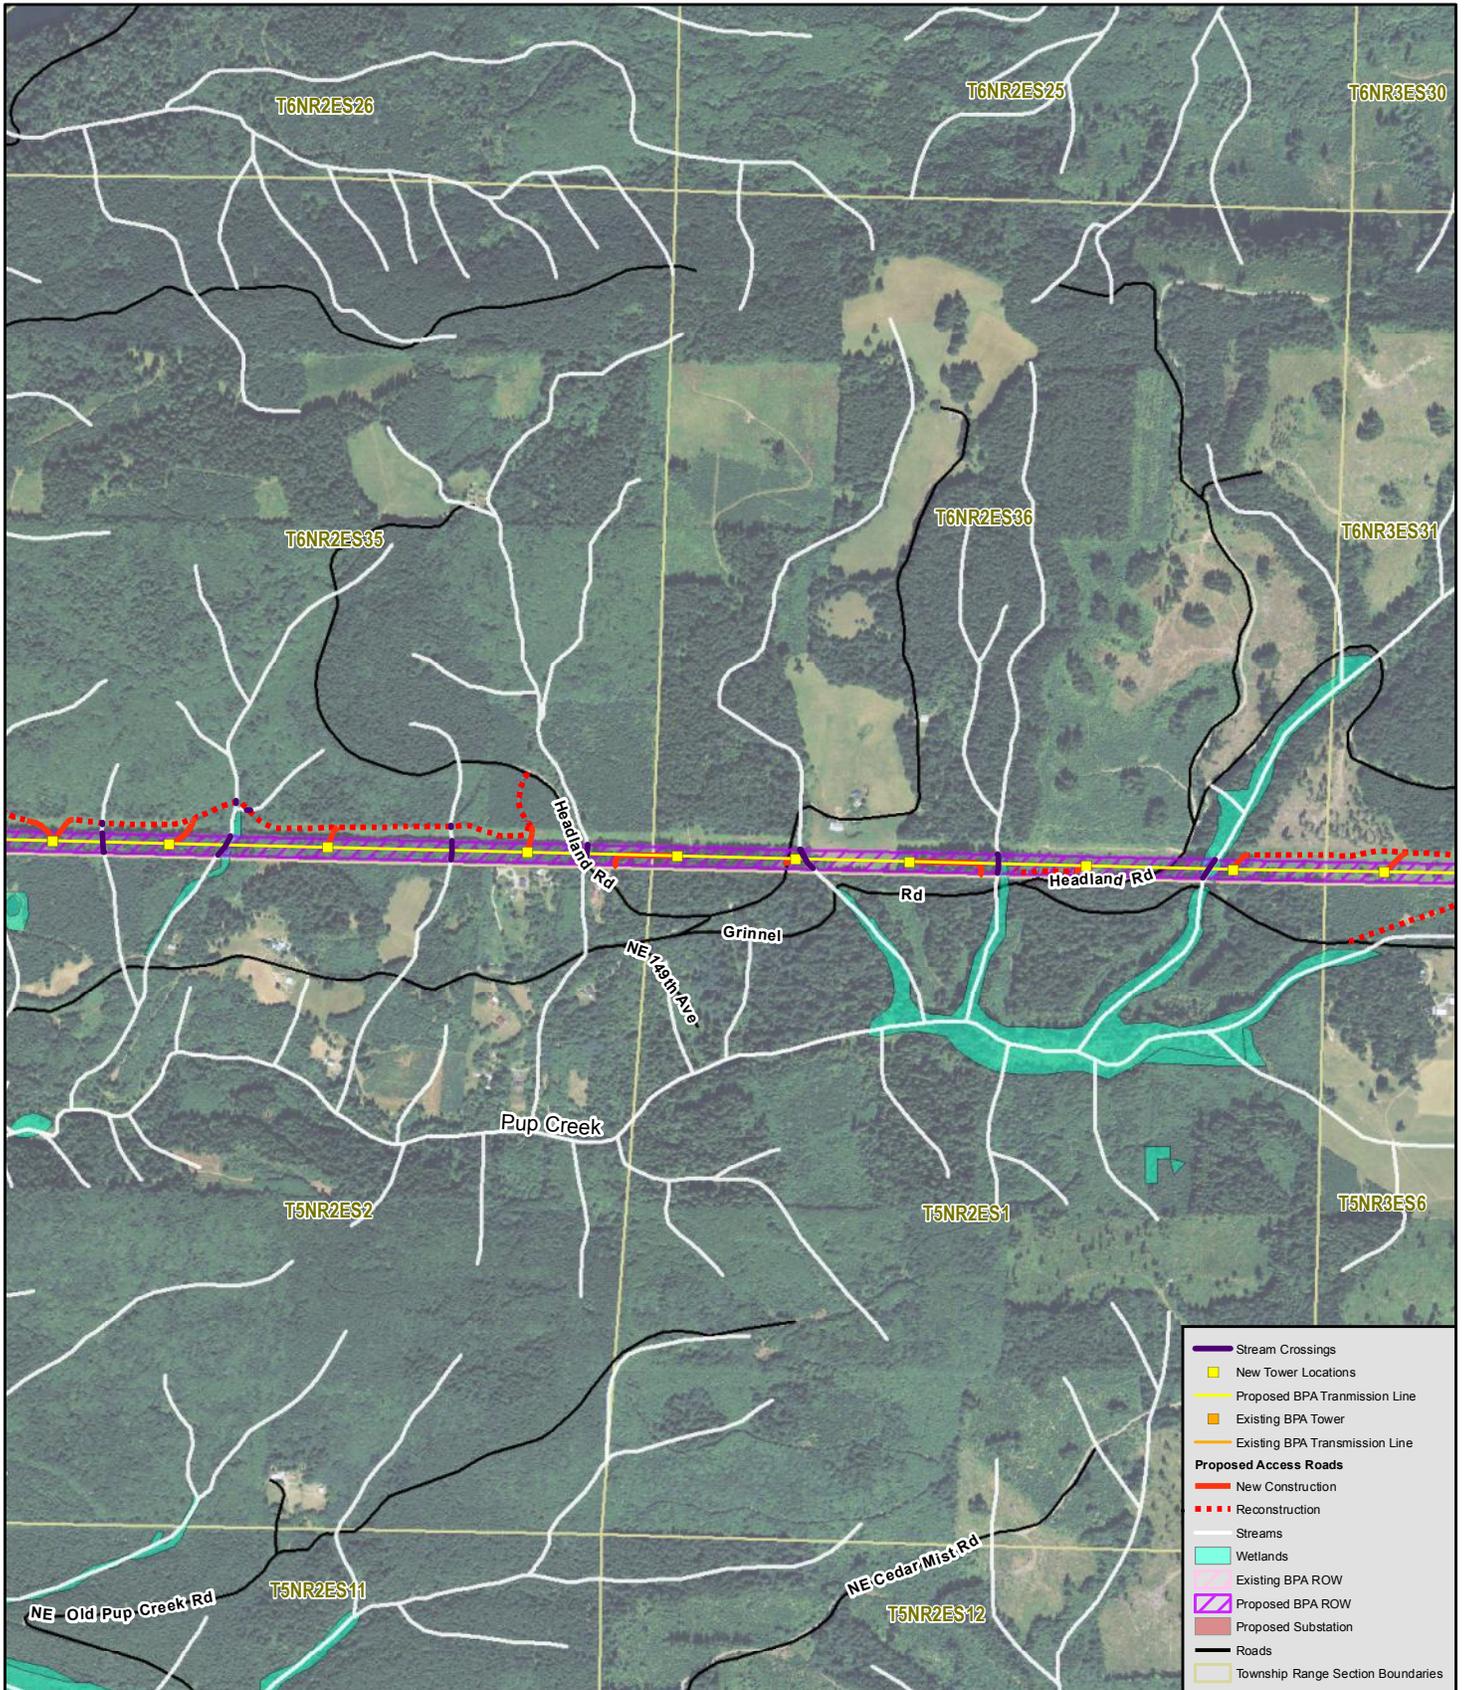

PURPOSE: Construct 500kV transmission line

DATUM: NAD 83



0 600 1,200 1,800 2,400 Feet

PROJECT ALIGNMENT MAP

APPLICANT: BPA

REFERENCE #: NWS-2011-346

PROPOSED: I-5 Corridor Reinforcement Project

IN: Streams and wetlands within proposed new BPA ROW and access road easements.

NEAR/AT: Castle Rock, WA to Troutdale, OR


COUNTY: Clark

STATE: WA

SHEET 20 OF 34

DATE: 11/29/2012

For additional project information please go to <http://www.bpa.gov/go/5>

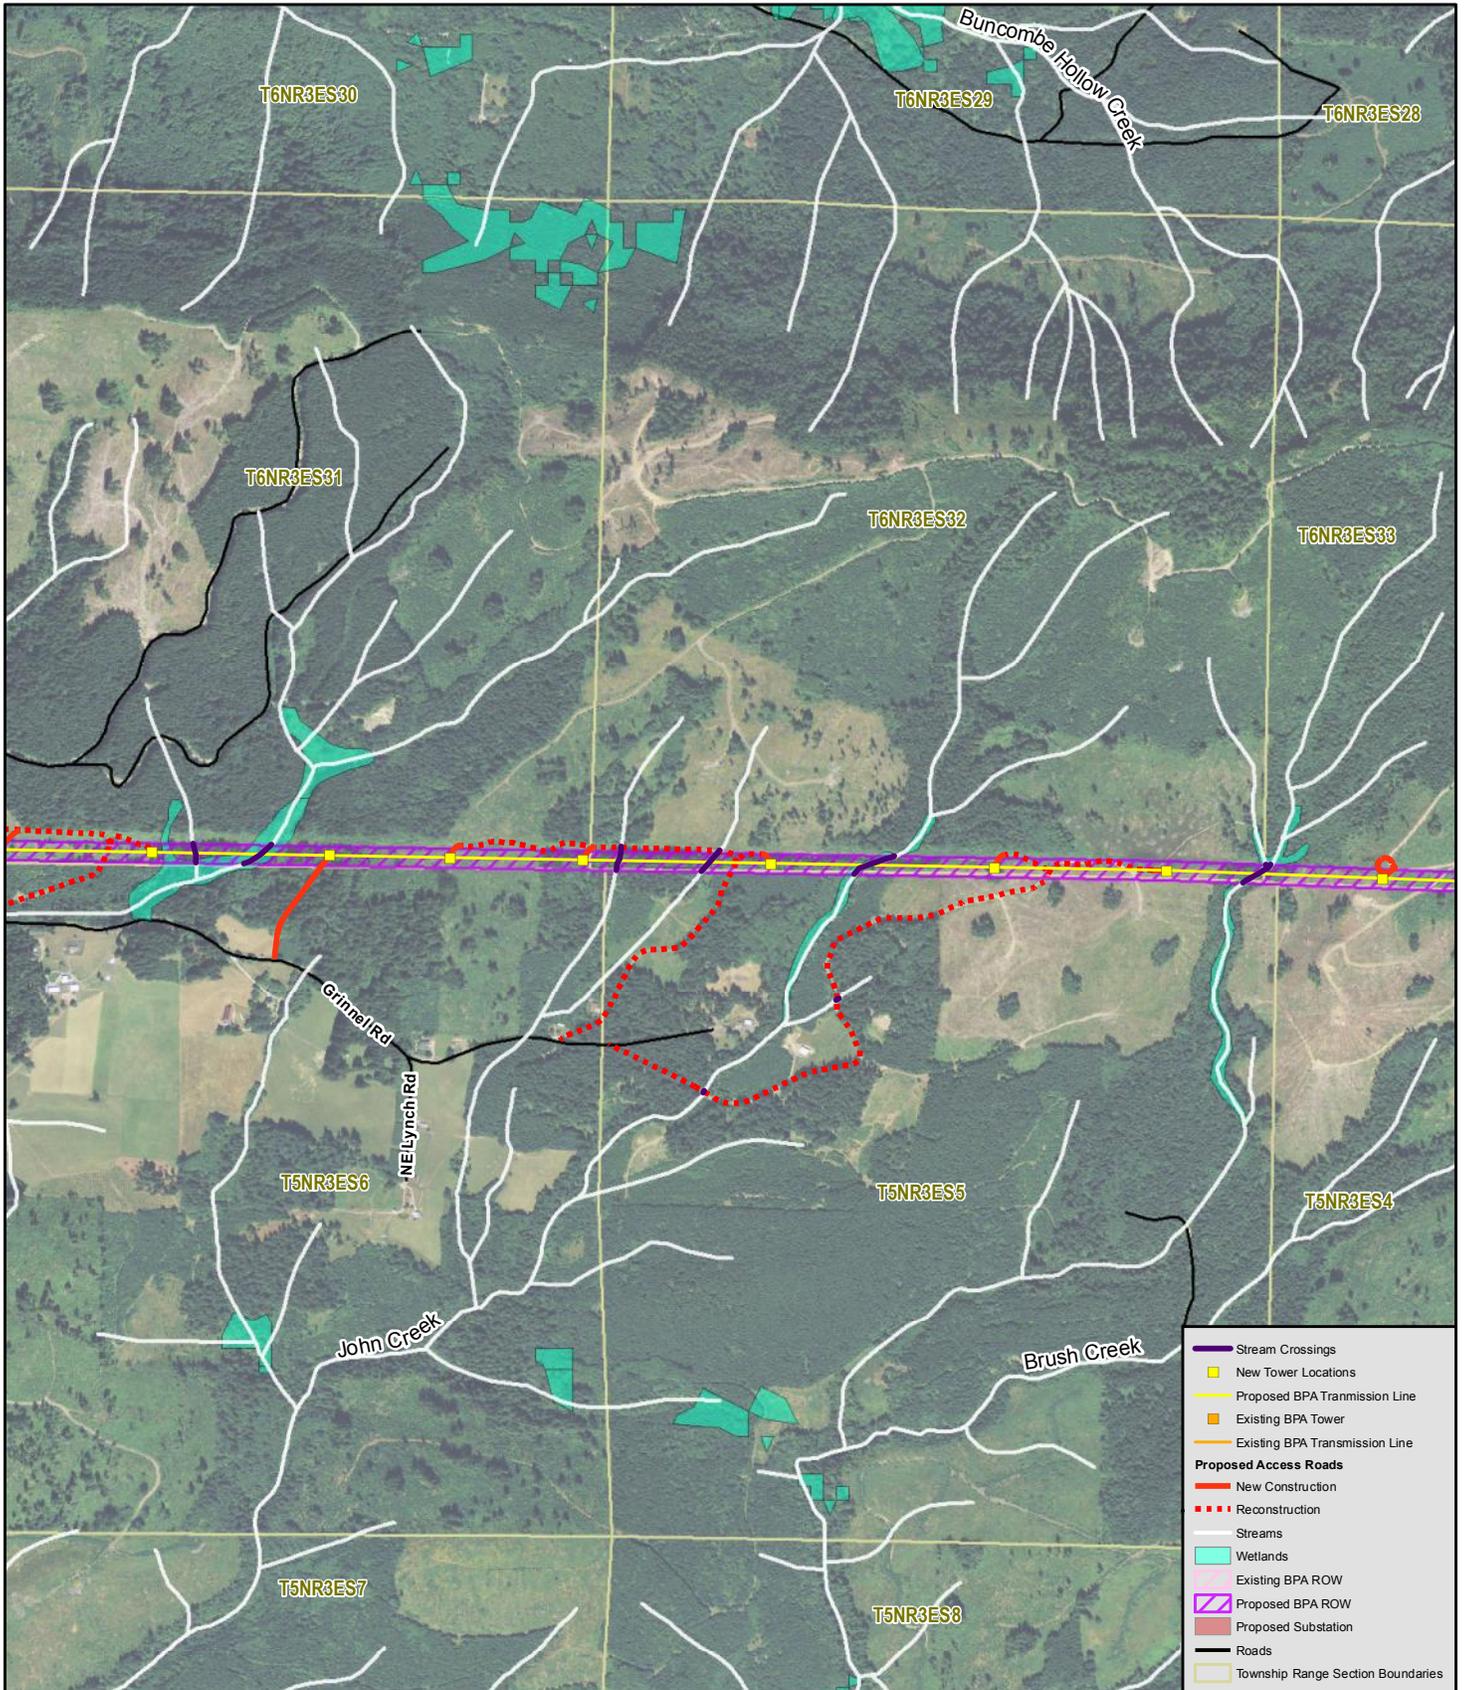

PURPOSE: Construct 500kV transmission line
DATUM: NAD 83




PROJECT ALIGNMENT MAP

APPLICANT: BPA
REFERENCE #: NWS-2011-346

For additional project information please go to <http://www.bpa.gov/go/i5>

PROPOSED: I-5 Corridor Reinforcement Project
IN: Streams and wetlands within proposed new BPA ROW and access road easements.
NEAR/AT: Castle Rock, WA to Troutdale, OR
COUNTY: Clark **STATE:** WA
SHEET 21 OF 34
DATE: 11/29/2012

- Stream Crossings
- New Tower Locations
- Proposed BPA Transmission Line
- Existing BPA Tower
- Existing BPA Transmission Line
- Proposed Access Roads**
- New Construction
- Reconstruction
- Streams
- Wetlands
- Existing BPA ROW
- Proposed BPA ROW
- Proposed Substation
- Roads
- Township Range Section Boundaries

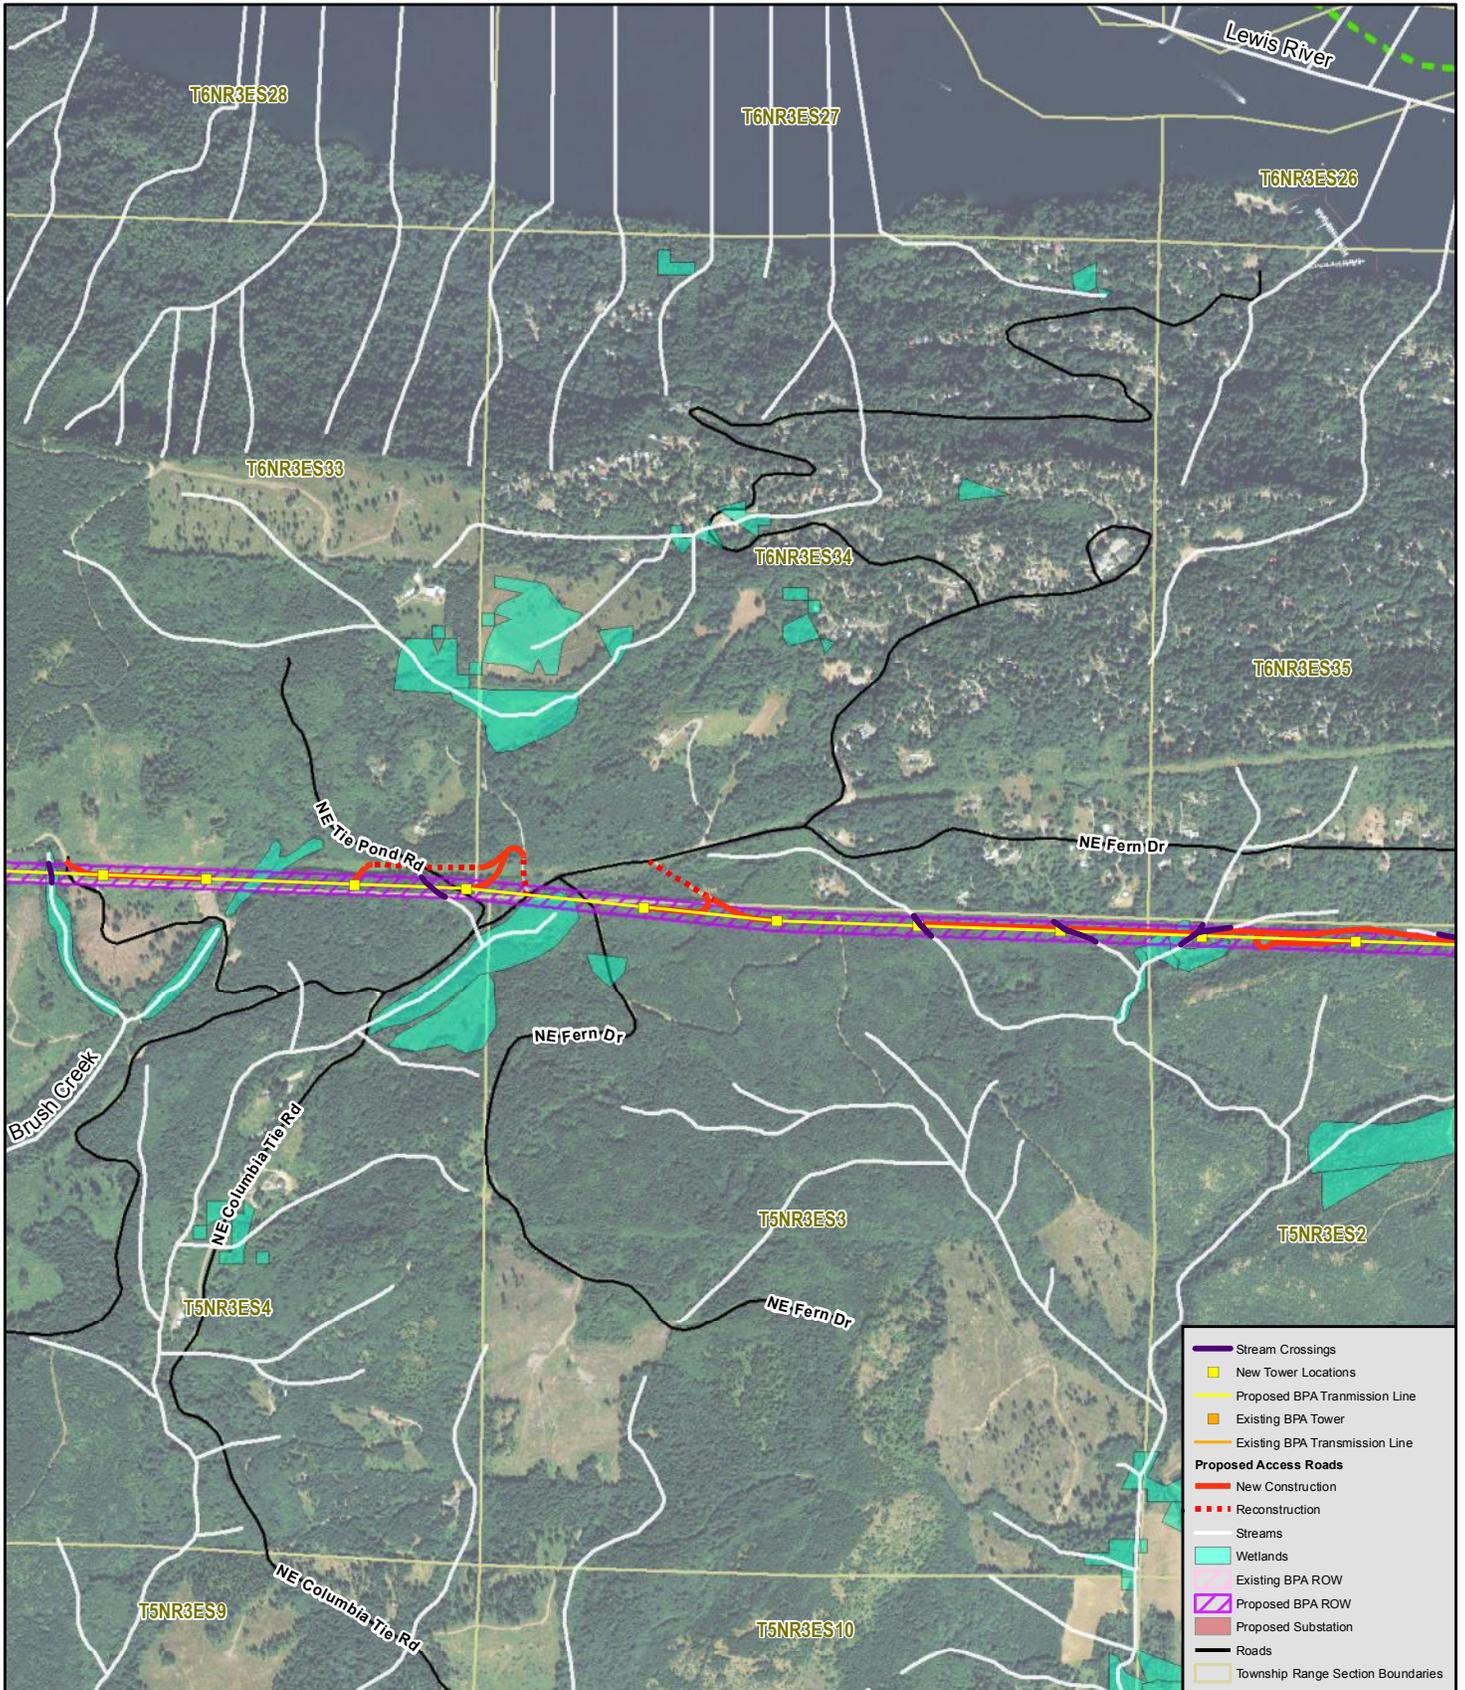

PURPOSE: Construct 500kV transmission line
DATUM: NAD 83




PROJECT ALIGNMENT MAP

APPLICANT: BPA
REFERENCE #: NWS-2011-346

For additional project information please go to <http://www.bpa.gov/go/i5>

PROPOSED: I-5 Corridor Reinforcement Project
IN: Streams and wetlands within proposed new BPA ROW and access road easements.
NEAR/AT: Castle Rock, WA to Troutdale, OR
COUNTY: Clark **STATE:** WA
SHEET 22 OF 34
DATE: 11/29/2012

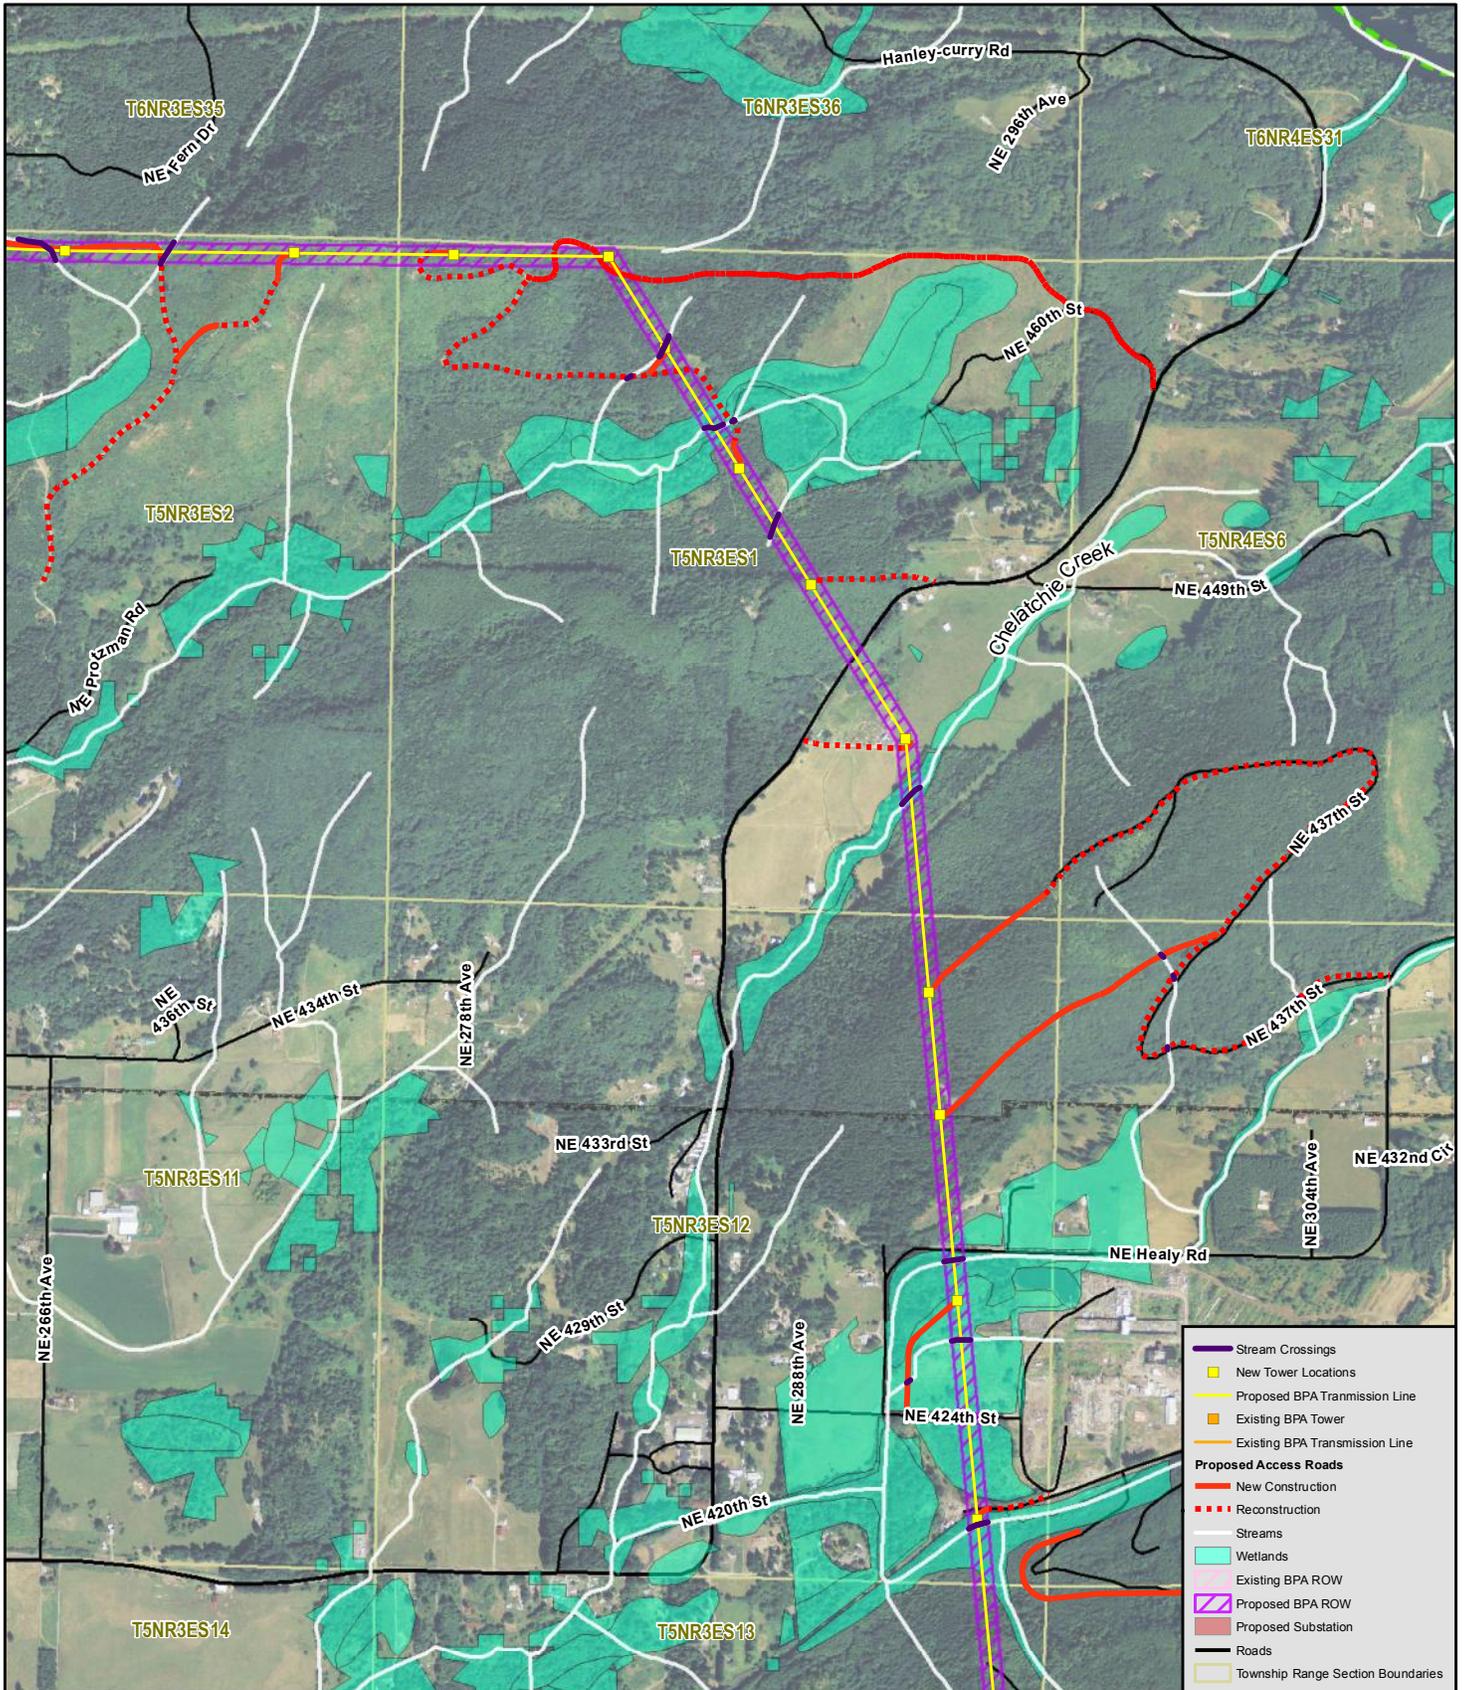

PURPOSE: Construct 500kV transmission line

DATUM: NAD 83



0 600 1,200 1,800 2,400 Feet

PROJECT ALIGNMENT MAP

APPLICANT: BPA

REFERENCE #: NWS-2011-346

PROPOSED: I-5 Corridor Reinforcement Project

IN: Streams and wetlands within proposed new BPA ROW and access road easements.

NEAR/AT: Castle Rock, WA to Troutdale, OR

COUNTY: Clark

STATE: WA

SHEET 23 OF 34

DATE: 11/29/2012

For additional project information please go to <http://www.bpa.gov/go/i5>