



US Army Corps
of Engineers
Seattle District



Joint Public Notice

Application for a Department of the Army Permit and a Washington Department of Ecology Water Quality Certification and/or Coastal Zone Management Consistency Concurrence

US Army Corps of Engineers
Regulatory Branch
Post Office Box 3755
Seattle, WA 98124-3755
Telephone (206) 764-6906
Attn: Jim Green, Project Manager

WA Department of Ecology
SEA Program
Post Office Box 47600
Olympia, WA 98504-7600
Telephone (360) 407-6068
Attn: SEA Program, Federal Permit
Coordinator

Public Notice Date: March 3, 2008

Expiration Date: April 3, 2008

Reference No.: NWS-2008-097-SO
Name: Bergquist, Tom and
Harris, Byron

Interested parties are hereby notified that the U.S. Army Corps of Engineers (Corps) and the Washington Department of Ecology (Ecology) have received an application to perform work in waters of the United States as described below and shown on the enclosed drawings.

The Corps will review the work in accordance with Section 10 of the Rivers and Harbors Act. Ecology will review the work pursuant to the Coastal Zone Management Act.

APPLICANT: Tom Bergquist and Byron Harris
2615 Northeast Passage View Lane
Poulsbo, Washington 98370

AGENT: Marine Floats Corporation
1208 East "D" Street
Tacoma, Washington 98421
ATTN: Mr. Wendell Stroud
Telephone: (253) 383-2740

LOCATION: In Dyes Inlet, Puget Sound near Silverdale, Kitsap County, Washington.

WORK: Construct a joint-use pier, ramp, and float.

PURPOSE: Private joint-use boat moorage and access to other water related activities.

MITIGATION: The proposed pier, ramp, and float will be grated to allow for light penetration (see attached drawings).

ENDANGERED SPECIES: The Endangered Species Act (ESA) requires federal agencies to consult with the National Marine Fisheries Service (NMFS) and/or U.S. Fish and Wildlife Service (USFWS) pursuant to Section 7 of ESA on all actions that may affect a species listed (or proposed for listing) under the ESA as threatened or endangered or any designated critical habitat. After receipt of comments from this public notice, the U.S. Army Corps of Engineers, (Corps) will evaluate the potential impacts to proposed and/or listed species and their designated critical habitat.

ESSENTIAL FISH HABITAT: The Magnuson-Stevens Fishery Conservation and Management Act, as amended by the Sustainable Fisheries Act of 1996, requires all Federal agencies to consult with the NMFS on all actions, or proposed actions, permitted, funded, or undertaken by the agency, that may adversely affect Essential Fish Habitat (EFH). The proposed action would impact EFH in the project area. The Corps has determined that the proposed action will not adversely affect designated EFH for federally managed fisheries in Washington waters. No further EFH consultation is necessary.

CULTURAL RESOURCES: The District Engineer has reviewed the latest published version of the National Register of Historic Places, lists of properties determined eligible and other sources of information. There are no recorded historic properties within the permit area. The proposed work is of such a limited nature and extent that little likelihood exists for the project to impinge upon an unrecorded historic property. The District Engineer invites responses to this public notice from Native American Nations or tribal governments; Federal, State, and local agencies; historical and archeological societies; and other parties likely to have knowledge of or concerns with historic properties in the area. This public notice initiates consultation under Section 106 of the National Historic Preservation Act with any Tribe that has information or concerns with historic properties in the proposed permit area.

PUBLIC HEARING: Any person may request, in writing, within the comment period specified in this notice, that a public hearing be held to consider this application. Requests for public hearings shall state, with particularity, the reasons for holding a public hearing.

EVALUATION – CORPS - The decision whether to issue a permit will be based on an evaluation of the probable impacts, including cumulative impacts, of the proposed activity on the public interest. That decision will reflect the national concern for both protection and utilization of important resources. The benefits, which reasonably may be expected to accrue from the proposal, must be balanced against its reasonably foreseeable detriments. All factors which may be relevant to the proposal will be considered, including the cumulative effects thereof; among those are conservation, economics, aesthetics, general environmental concerns, wetlands, historic properties, fish and wildlife values, flood hazards, floodplain values, land use, navigation, shoreline erosion and accretion, recreation, water supply and conservation, water quality, energy needs, safety, food and fiber production, mineral needs, considerations of property ownership, and, in general, the needs and welfare of the people.

The Corps is soliciting comments from the public; Native American Nations or tribal governments; Federal, State, and local agencies and officials; and other interested parties in order to consider and evaluate the impacts of this activity. Any comments received will be considered by the Corps to determine whether to issue, modify, condition or deny a permit for the work. To make this decision, comments are used to assess impacts on endangered species, historic properties, water quality, general environmental effects, and the other public interest factors listed above. Comments are used in the preparation of an Environmental Assessment and/or an Environmental Impact Statement pursuant to the National Environmental Policy Act. Comments are also used to determine the need for a public hearing and to determine the overall public interest of the activity.

EVALUATION—ECOLOGY: Ecology is soliciting comments from the public; Federal, Native American Nations or tribal governments, State, and local agencies and officials; and other interested parties in order to consider and evaluate the impacts of this activity. Ecology will be considering all comments to determine whether to certify or deny certification for the proposed project.

ADDITIONAL EVALUATION: This proposal is the subject of Shorelines Substantial Development Permit Application being processed by Kitsap County.

COMMENT AND REVIEW PERIOD: Conventional mail or e-mail comments on this public notice will be accepted and made part of the record and will be considered in determining whether it would be in the public interest to authorize this proposal. In order to be accepted, e-mail comments must originate from the author's e-mail account and must include on the subject line of the e-mail message the permit applicant's name and reference number as shown below. Either conventional mail or e-mail comments must include the permit applicant's name and reference number, as shown below, and the commentor's name, address, and phone number. All comments whether conventional mail or e-mail must reach this office, no later than the expiration date of this public notice to ensure consideration.


Corps Comments: All e-mail comments should be sent to james.d.green@usace.army.mil. Conventional mail comments should be sent to U.S. Army Corps of Engineers, Regulatory Branch, Attn: Jim Green, Post Office Box 3755, Seattle, Washington, 98124-3755.

Ecology Comments: Any person desiring to present views on the project pertaining to a request for Coastal Zone Management consistency concurrence, may do so by submitting written comments to the following address: Department of Ecology, Attn: SEA program – Federal Permit Coordinator, P.O. Box 47600, Olympia, Washington, 98504-7600, or e-mail to ecyrefedpermits@ecy.wa.gov

To ensure proper consideration of all comments, responders must include the following name and reference number in the text of their comments: Tom Bergquist and Byron Harris - File No. NWS-2008-097-SO


Encl: Figures (5 drawing sheets)

Figure 1. Project location

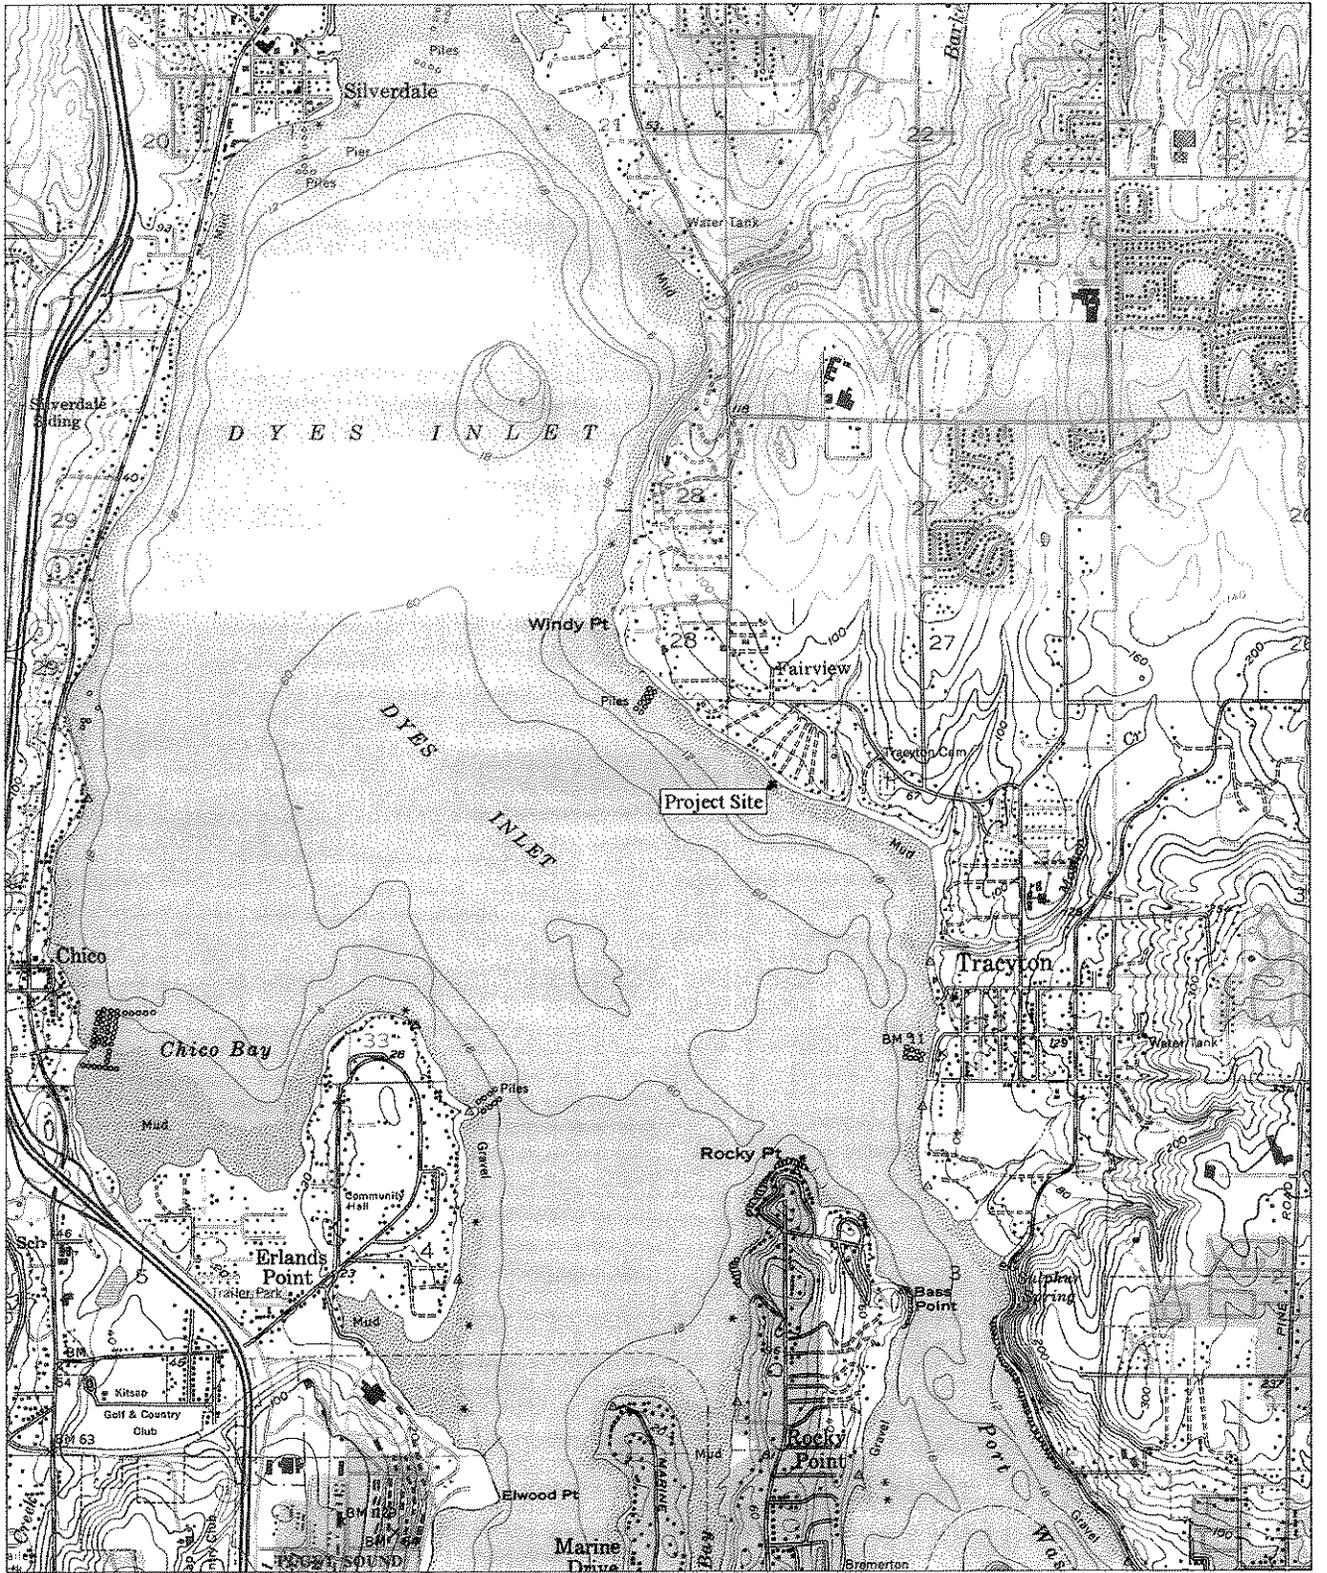

MNS-2008-097-50
Bergquist & Harris
Sheet 1 of 5
11/13/07

Figure 2. Site plan

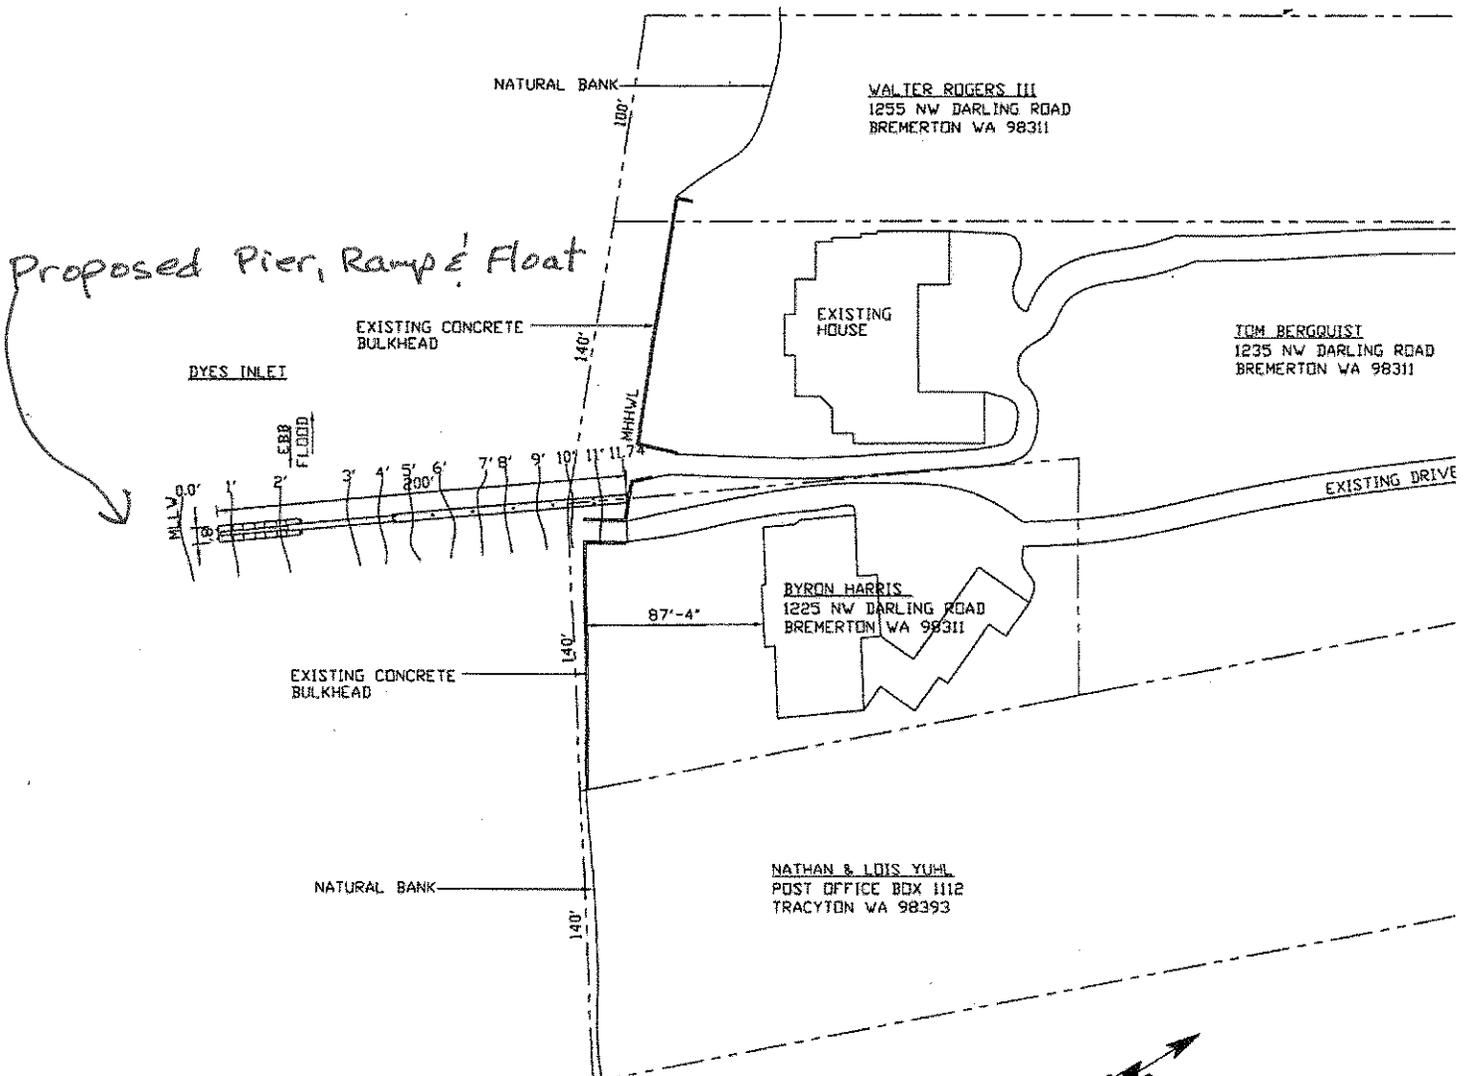

DRAWN FOR THE USE OF
MARINE FLOATS CORP.
ANY OTHER USE OR
REPRODUCTION IS PROHIBITED

SITE PLAN AND ADJACENT STRUCTURES




Scale: 1"=80' Sec 34 T 25N R 1E Lat/Long 47° 36' 17" N / 122° 39' 39" W Corps Reference "

Purpose: Private use recreational dock and Boat Moorage Datum: 0.0	MARINE FLOATS Tacoma WA (253) 383-2740	Proposed: To construct a 4X114' pier, a 3X52' ramp and an 8'x40' float with (12) steel piling. The overall length is 200'
Adjacent Property Owners: (1) Walter Rogers III 1255 NW Darling Road Bremerton WA 98311 (2) Nathan & Lois Yuhl PO Box 1112 Tracyton WA 98393	Job Name: Bergquist/Harris Dock Job Add: 1235 & 1225 NW Darling Road Bremerton WA 98311 Mail Add: 2615 NE Passage View Lane Poulsbo WA 98370	In: Dyes Inlet At: Puget Sound County: Kitap State: WA Appl by: Tom Bergquist and Byron Harris Date: 11/13/07 <i>sheet 2 of 5</i>

NWS-2008-097-50

Figure 3. Plan and elevation views of the proposed structure


Proposed Pier, Ramp & Float

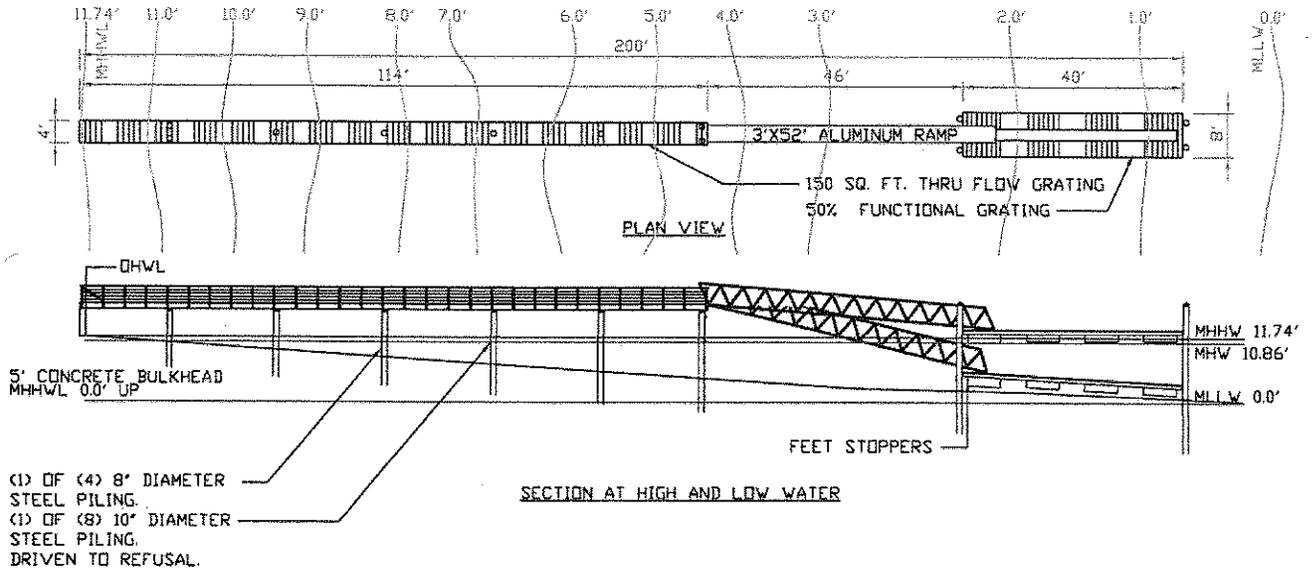

DATUM:
ON 7/16/07, MARINE FLOATS DETERMINED THE MHHW TO BE AT THE TOE OF THE BULKHEAD. NOAA BENCHMARKS THE MHHW AT 11.74'.



DRAWN FOR THE USE OF MARINE FLOATS CORP. ANY OTHER USE OR REPRODUCTION IS PROHIBITED

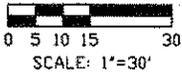


Sec 34 T 25N R 1E Lat/Long 47° 36' 17" N / 122° 39' 39" W Corps Reference *

Purpose: Private use recreational dock and Boat Moorage Datum: 0.0	MARINE FLOATS Tacoma WA (253) 383-2740	Proposed: To construct a 4'x114' pier, a 3'x52' ramp and an 8'x40' float with (12) steel piling. The overall length is 200'.
Adjacent Property Owners: (1) Walter Rogers III 1255 NW Darling Road Bremerton WA 98311 (2) Nathan & Lois Yuhl PO Box 1112 Tracyton WA 98393	Job Name: Bergquist/Harris Dock Job Add: 1235 & 1225 NW Darling Road Bremerton WA 98311 Mail Add: 2615 NE Passage View Lane Poulsbo WA 98370	In: Dyes Inlet At: Puget Sound County: Kitap State: WA Appl by: Tom Bergquist and Byron Harris Date: 11/13/07 <i>sheet 3 of 5</i>

NWS-2008-097-50

Proposed
Figure 4. Grating details

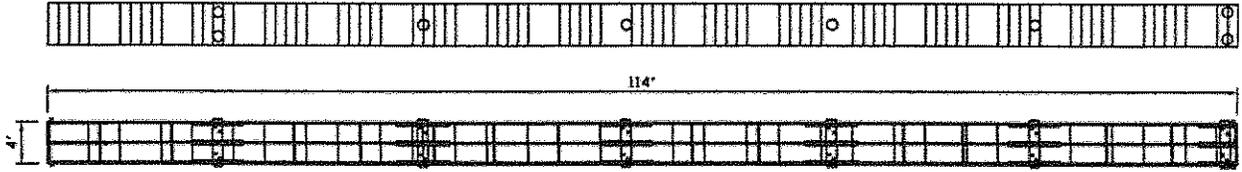


PIER:
 3X12 STRINGERS
 2X10 SPLICE BOARDS
 2X10 BLOCKING
 6X12 PILE CAPS
 5/4 DECKING
 4X4 HAND RAIL POSTS
 2X6 HAND RAIL
 S.S CABLES

GRATING CALCULATIONS - PIER:
 GROSS PIER AREA 456 SQ. FT.
 GROSS GRATING AREA 192 SQ. FT.
 TOTAL AREA OF WOOD FRAMING 42 SQ. FT.
 NET AREA OF FUNCTIONAL GRATING 150 SQ. FT.
 % AREA OF FUNCTIONAL GRATING IS 33%
 4 PTS NEED FOR MITIGATION - MNDM4
 150 SQ. FT. / 3 = 50 PTS.



FLOAT:
 3X10 FASCIA
 3X8 WALERS
 2X8 BLOCKING
 3X8 BLOCKING
 (2) 3X8 STRINGERS
 (2) 2X8 STRINGERS
 5/4X6 CHOICE DECK

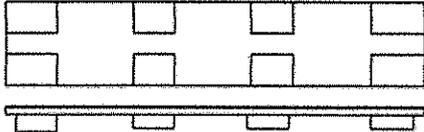

GRATING CALCULATIONS - FLOAT
 GROSS FLOAT AREA 320 SQ. FT.
 50% FUNCTIONAL AREA 160 SQ. FT.
 GROSS GRATING AREA 212 SQ. FT.
 TOTAL AREA OF WOOD FRAMING 32 SQ. FT.
 NET AREA OF FUNCTIONAL GRATING 160 SQ. FT.
 % AREA OF FUNCTIONAL GRATING IS 50%




DRAWN FOR THE USE OF
 MARINE FLOATS CORP.
 ANY OTHER USE OR
 REPRODUCTION IS PROHIBITED

Sec 34 T 25N R 1E Lat/Long 47° 36' 17" N / 122° 39' 39" W Corps Reference *

Purpose: Private use recreational dock and Boat Moorage Datum: 0.0	MARINE FLOATS Tacoma WA (253) 383 2740	Proposed: To construct a 4'X114' pier, a 3'X52' ramp and an 8'x40' float with (12) steel piling. The overall length is 200'.
Adjacent Property Owners: (1) Walter Rogers III 1255 NW Darling Road Bremerton WA 98311 (2) Nathan & Lois Yuhl PO Box 1112 Tracyton WA 98393	Job Name: Bergquist/Harris Dock Job Add: 1235 & 1225 NW Darling Road Bremerton WA 98311 Mail Add: 2615 NE Passage View Lane Poulsbo WA 98370	In: Dyes Inlet At: Puget Sound County: Kitap State: WA Appl by: Tom Bergquist and Byron Harris Date: 11/13/07 <i>sheet 4 of 5</i>

NWS-2008-097-50


Proposed
Figure 5. Float details

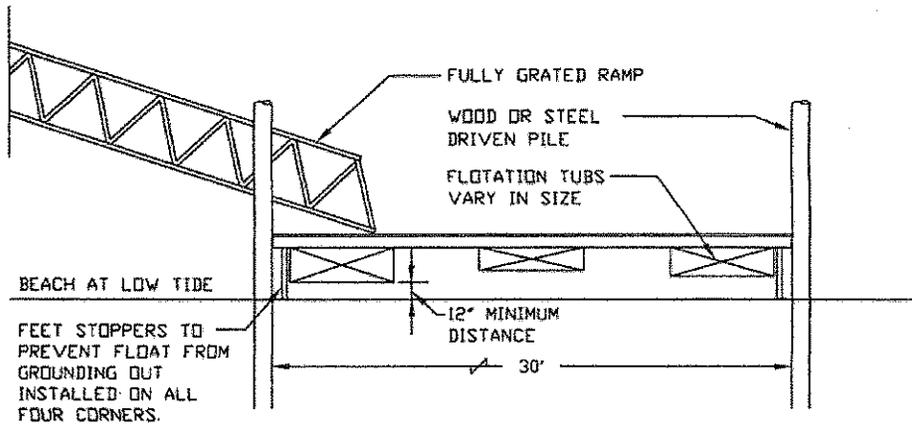

TYPICAL ELEVATION VIEW



DRAWN FOR THE USE OF
 MARINE FLOATS CORP.
 ANY OTHER USE OR
 REPRODUCTION IS PROHIBITED

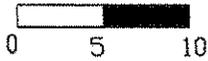

Sec SW29 T 25N R 1E Lat/Long 47° 38' 00"N / 122° 42' 08"W Corps Reference #

Purpose: Private use recreational dock and Boat Moorage Datum: 0.0	MARINE FLOATS Tacoma WA (253) 383-2740	Proposed: To construct a 4x106' pier, a 3x40' ramp and an 8x30' float with (13) 8" steel piling. Overall length is 170'. With a boatlift.
Adjacent Property Owners: (1) Keith and Cynthia Svenson 7850 Chico Way NW Bremerton WA 98312 (2) Richard and Karla Cook PO Box 3910 Silverdale WA 98383	Job Name: Joe Erickson Dock Job Add: 7818 Chico Way NW Bremerton WA 98312 Mail Add: 1637 42nd. Ave. SW Seattle WA 98116	In: Dyes inlet At: Puget Sound County: Kitsap State: WA Appl by: Joe Erickson Date: 11/18/07 <i>sheet 5 of 5</i>

NWS-2008-097-50