



US Army Corps
of Engineers
Seattle District

Public Notice of Application for Permit

Regulatory Branch

Post Office Box 3755

Seattle, Washington 98124-3755

Telephone (206) 764-3495

ATTN: Susan Powell, Project Manager

Public Notice Date: November 3, 2003

Expiration Date: December 2, 2003

Reference: 200300781

Name: Glacier Northwest, Inc.

Interested parties are hereby notified that an application has been received for a Department of the Army permit in accordance with Section 10 of the Rivers and Harbors Act of March 3, 1899, for certain work described below and shown on the enclosed drawings.

APPLICANT - Glacier Northwest, Inc.
5975 East Marginal Way South
Seattle, Washington 98134
ATTN: Mr. Pete Stoltz
Telephone: (206) 768-7636

AGENT - Grette Associates
2111 North 30th Street
Tacoma, Washington 98403
ATTN: Mr. Matthew Boyle
Telephone: (253) 573-9303

LOCATION - In Lake Washington at Kenmore, Washington.

WORK - Using a clamshell dredge, dredge up to 350 cubic yards of clean sand and gravel at an unloading dock at a ready mix plant. The aggregates to be dredged were released into the lake unintentionally during gravel barge unloading. The project will not expand the footprint or deepen the previously maintained berthing area. The material to be dredged overlies quarry spalls placed as toe protection for a bulkhead. The dredging will not disturb the quarry spalls. Dredged material will be placed directly into a bunker used to retain aggregate material at the upland portion of the plant and will be used as aggregate material. Runoff water from the dredged material will be collected and treated with stormwater from the other aggregate piles.

PURPOSE - Maintain berthing depths at the facility used to unload aggregate material brought to the site.

ENDANGERED SPECIES - The Endangered Species Act (ESA) of 1973, as amended, requires assessment of potential impacts to listed and proposed species. The bald eagle (*Haliaeetus leucocephalus*) threatened, Coastal/Puget Sound bull trout (*Salvelinus confluentus*) threatened, and Puget Sound Chinook salmon (*Oncorhynchus tshawytscha*) threatened, in the state of Washington, may occur in the proposed project area. After receipt of comments from this public notice, the U.S. Army Corps of Engineers will evaluate the potential impacts to the bald eagle, bull trout, and Chinook salmon.

ESSENTIAL FISH HABITAT - The Magnuson-Stevens Fishery Conservation and Management Act (MSA), as amended by the Sustainable Fisheries Act of 1996, requires all Federal agencies to consult with the National Marine Fisheries Service (NMFS) on all actions, or proposed actions, permitted, funded, or undertaken by the

agency, that may adversely affect Essential Fish Habitat (EFH). EFH for Pacific salmon occurs in the project area. The proposed action would impact approximately 0.07 acres of EFH for these species.

If the Corps determines that the proposed action may adversely affect EFH for federally-managed fisheries in Washington waters, the Corps will initiate EFH consultation with the NMFS. The Corps' final determination relative to project impacts and the need for mitigation measures is subject to review by and coordination with the NMFS.

CULTURAL RESOURCES - The District Engineer has reviewed the latest published version of the National Register of Historic Places, lists of properties determined eligible and other sources of information. The following is current knowledge of the presence or absence of historic properties and the effects of the undertaking upon these properties:

There are no recorded historic properties within the permit area. The permit area has been so extensively modified by modern development that little likelihood exists for the proposed project to impinge upon an undisturbed historic property.

The District Engineer invites responses to this public notice from Federal, State, and local agencies, historical and archeological societies, Indian tribes, and other parties likely to have knowledge of or concerns with historic properties in the area.

PUBLIC HEARING - Any person may request, in writing, within the comment period specified in this notice, that a public hearing be held to consider this application. Requests for public hearings shall state, with particularity, the reasons for holding a public hearing.

EVALUATION - The decision whether to issue a permit will be based on an evaluation of the probable impact, including cumulative impacts of the proposed activity on the public interest. That decision will reflect the national concern for both protection and utilization of important resources. The benefits which reasonably may be expected to accrue from the proposal must be balanced against its reasonably foreseeable detriments. All factors which may be relevant to the proposal will be considered, including the cumulative effects thereof; among those are conservation, economics, aesthetics, general environmental concerns, wetlands, historic properties, fish and wildlife values, flood hazards, floodplain values, land use, navigation, shoreline erosion and accretion, recreation, water supply and conservation, water quality, energy needs, safety, food and fiber production, mineral needs, considerations of property ownership, and, in general, the needs and welfare of the people.

The Corps is soliciting comments from the public; Federal, State, and local agencies and officials; Indian tribes; and other interested parties in order to consider and evaluate the impacts of this activity. Any comments received will be considered by the Corps to determine whether to issue, modify, condition or deny a permit for the work. To make this decision, comments are used to assess impacts on endangered species, historic properties, water quality, general environmental effects, and the other public interest factors listed above. Comments are used in the preparation of an Environmental Assessment and/or an Environmental Impact Statement pursuant to the National Environmental Policy Act. Comments are also used to determine the need for a public hearing and to determine the overall public interest of the activity.

ADDITIONAL EVALUATION - The State of Washington is reviewing this work for consistency with the approved Washington Coastal Zone Management Program.



The City of Kenmore has issued an exemption (SSDX2003-085) from the requirement of obtaining a Shorelines Substantial Development permit for this project.

200300781

COMMENT AND REVIEW PERIOD - Conventional mail or e-mail comments on this public notice will be accepted and made part of the record and will be considered in determining whether it would be in the public interest to authorize this proposal. In order to be accepted, e-mail comments must originate from the author's e-mail account and must include on the subject line of the e-mail message the permit applicant's name and reference number as shown below. All e-mail comments should be sent to Susan.M.Powell@nws02.usace.army.mil. Conventional mail comments should be sent ATTN: Regulatory Branch. Both conventional mail or e-mail comments must include the permit applicant's name and reference number, as shown below, and the commentor's name, address, and phone number. All comments whether conventional mail or e-mail must reach this office, no later than the expiration date of this public notice to ensure consideration. Please include the following name and reference number:

Glacier Northwest, Inc.
200300781

Encl
Drawings (5)

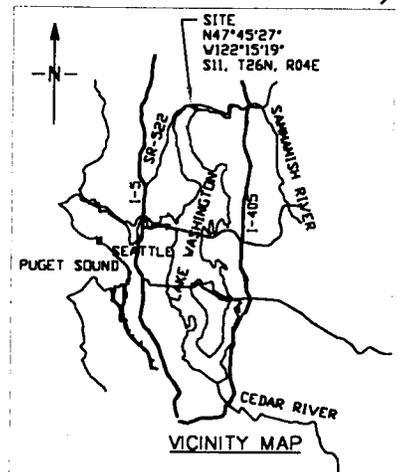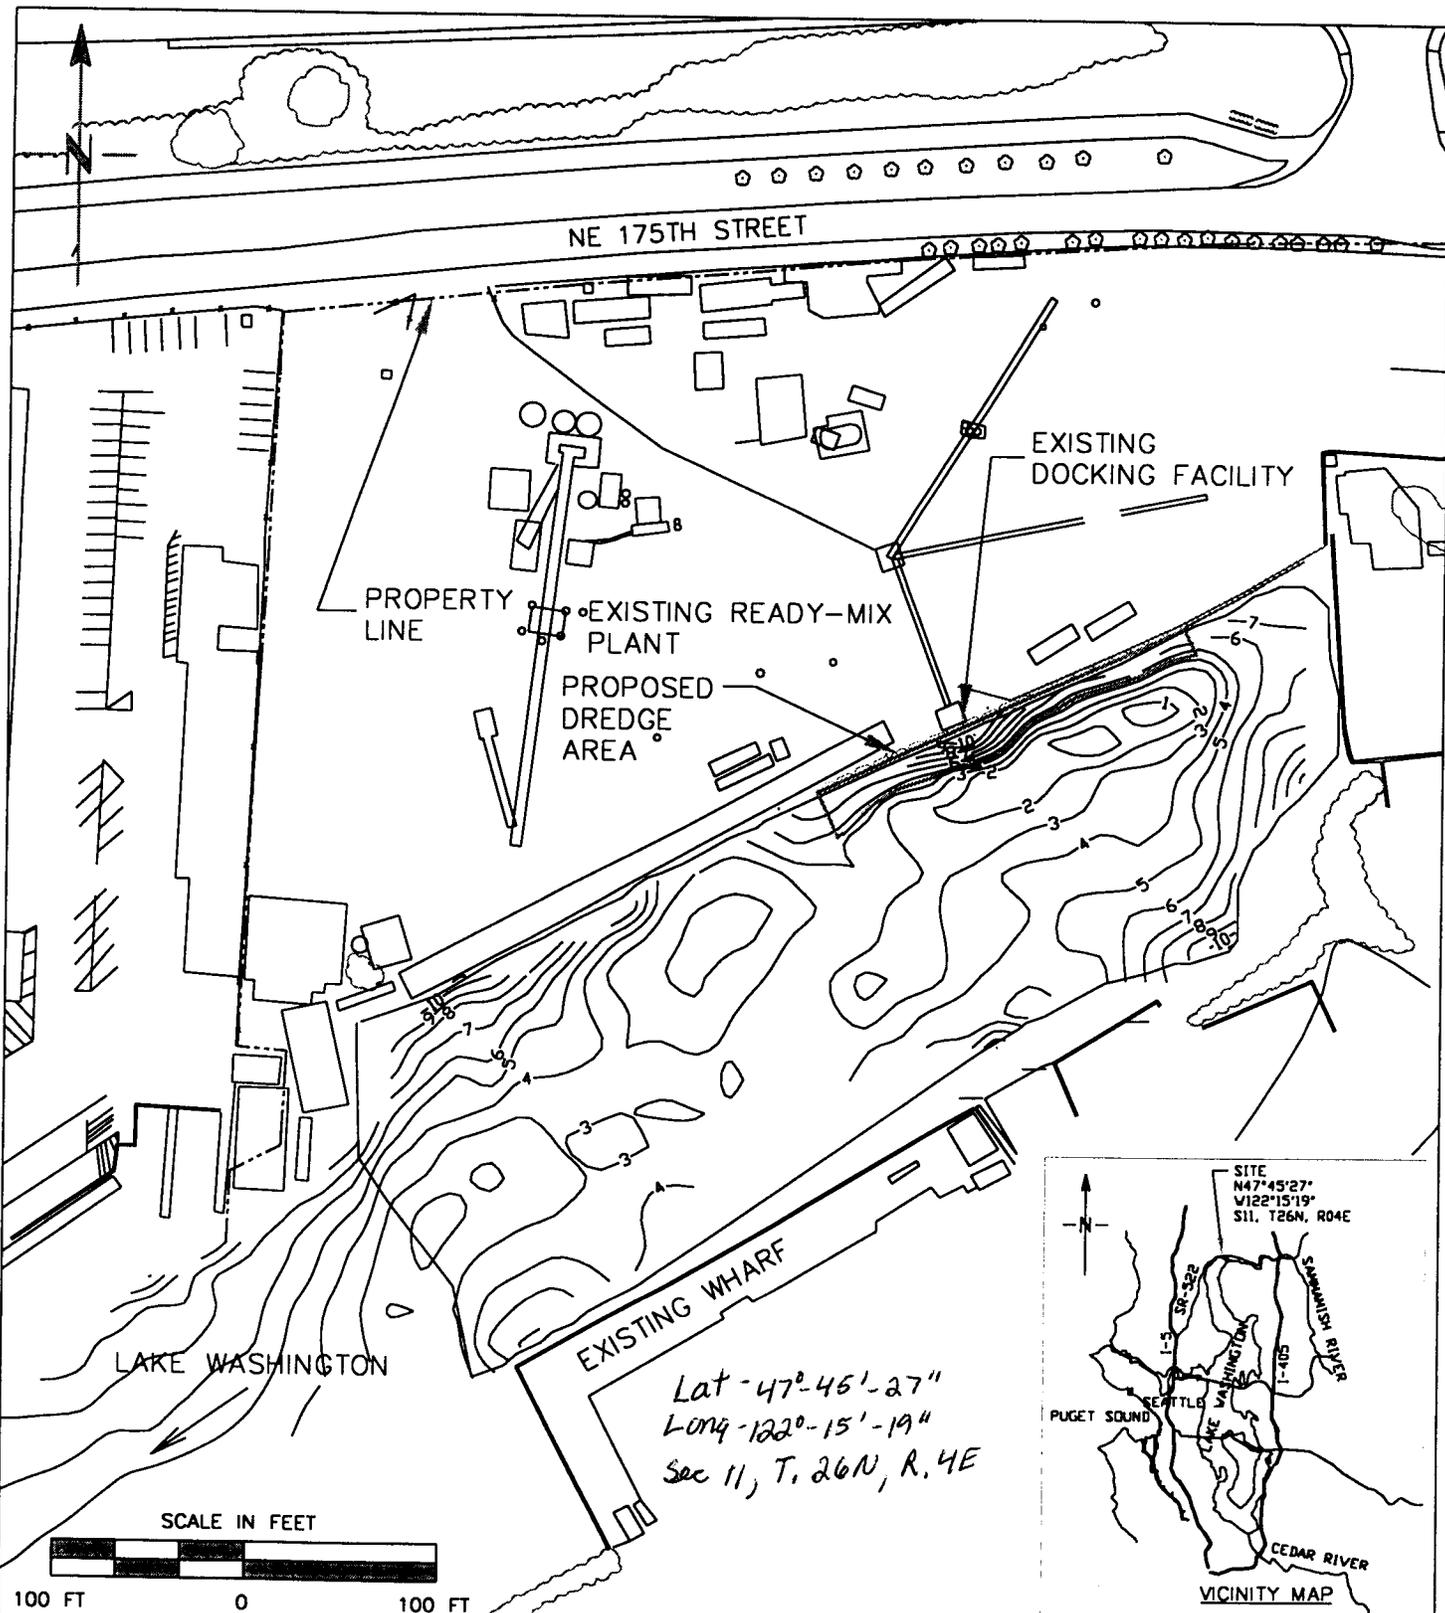

PURPOSE:
 MAINTAIN BERTHING DEPTH AT THE GLACIER NORTHWEST KENMORE READY-MIX PLANT.

HORIZONTAL DATUM: WSP NORTH, NAD83
VERTICAL DATUM: CORPS OF ENGINEERS, KENMORE DATUM.

ADJACENT PROPERTY OWNERS:
 KENMORE AIR HARBOR - SEA PLANE TERMINAL
 6431 NE 175th ST
 KENMORE, WA, 98028
 RINKER MATERIALS NORTHWEST - ASPHALT FACILITY
 6321 NE 175 ST
 KENMORE, WA, 98028

VICINITY MAP AND PLAN VIEW
 200300781
 GLACIER NORTHWEST
 KENMORE READY-MIX PLANT

6423 NE 175th STREET
 KENMORE, WA 98028


PROPOSED:
 DREDGE APPROX. 350 CY OF MATERIAL.

IN: LAKE WASHINGTON
AT: KENMORE



COUNTY OF: KING **STATE:** WA

APPLICATION BY: GLACIER NORTHWEST

SHEET 1 OF 5 DATE: JULY 2003

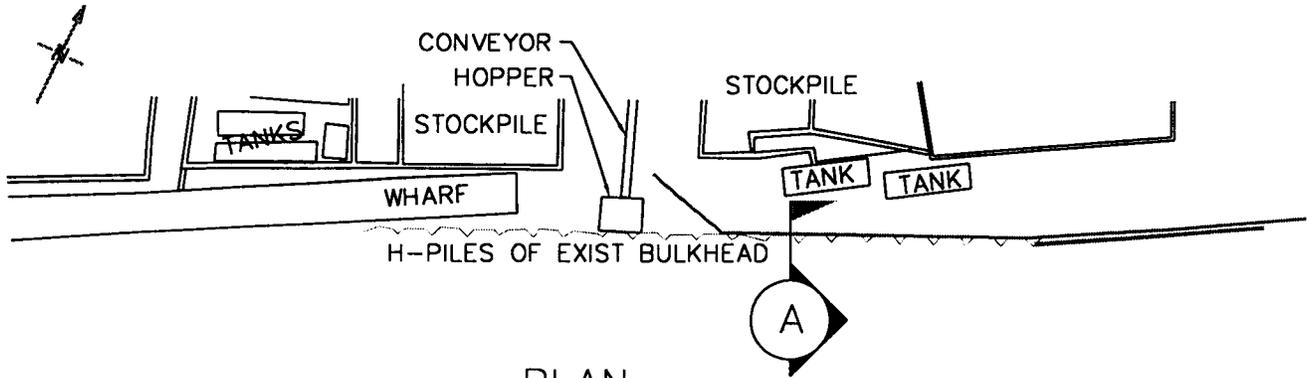


PLAN
(NOT TO SCALE)

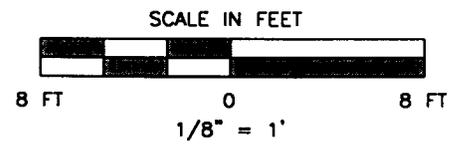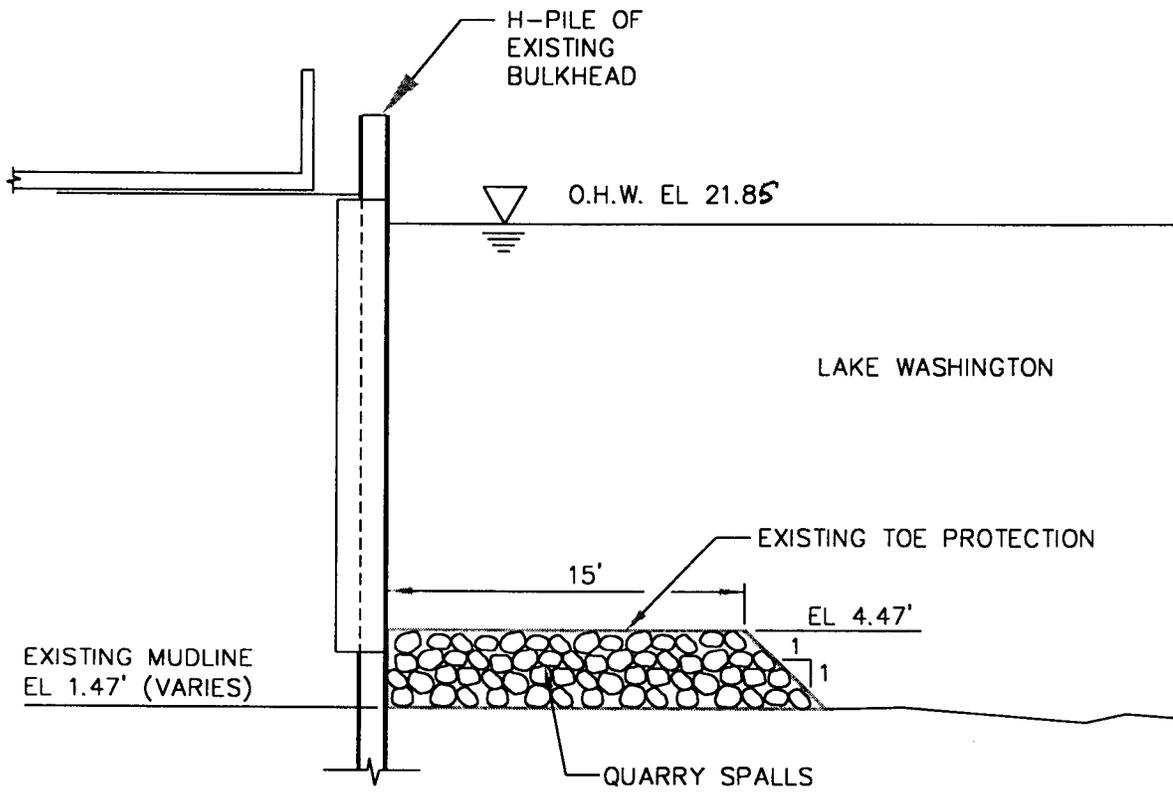

PURPOSE:
MAINTAIN BERTHING DEPTH AT THE GLACIER NORTHWEST KENMORE READY-MIX PLANT.
HORIZONTAL DATUM: WSP NORTH, NAD83
VERTICAL DATUM: CORPS OF ENGINEERS, KENMORE DATUM.
ADJACENT PROPERTY OWNERS:
KENMORE AIR HARBOR - SEA PLANE TERMINAL
6431 NE 175th ST
KENMORE, WA, 98028
RINKER MATERIALS NORTHWEST - ASPHALT FACILITY
6321 NE 175 ST
KENMORE, WA, 98028

PLAN VIEW AND CROSS SECTION
OF EXISTING BULKHEAD AND
TOE PROTECTION
200300781
GLACIER NORTHWEST
KENMORE READY-MIX PLANT
6423 NE 175th STREET
KENMORE, WA 98028

PROPOSED:
DREDGE APPROX. 350 CY OF MATERIAL.
IN: LAKE WASHINGTON
AT: KENMORE
COUNTY OF: KING STATE: WA
APPLICATION BY: GLACIER NORTHWEST
SHEET 2 OF 5 DATE: JULY 2003

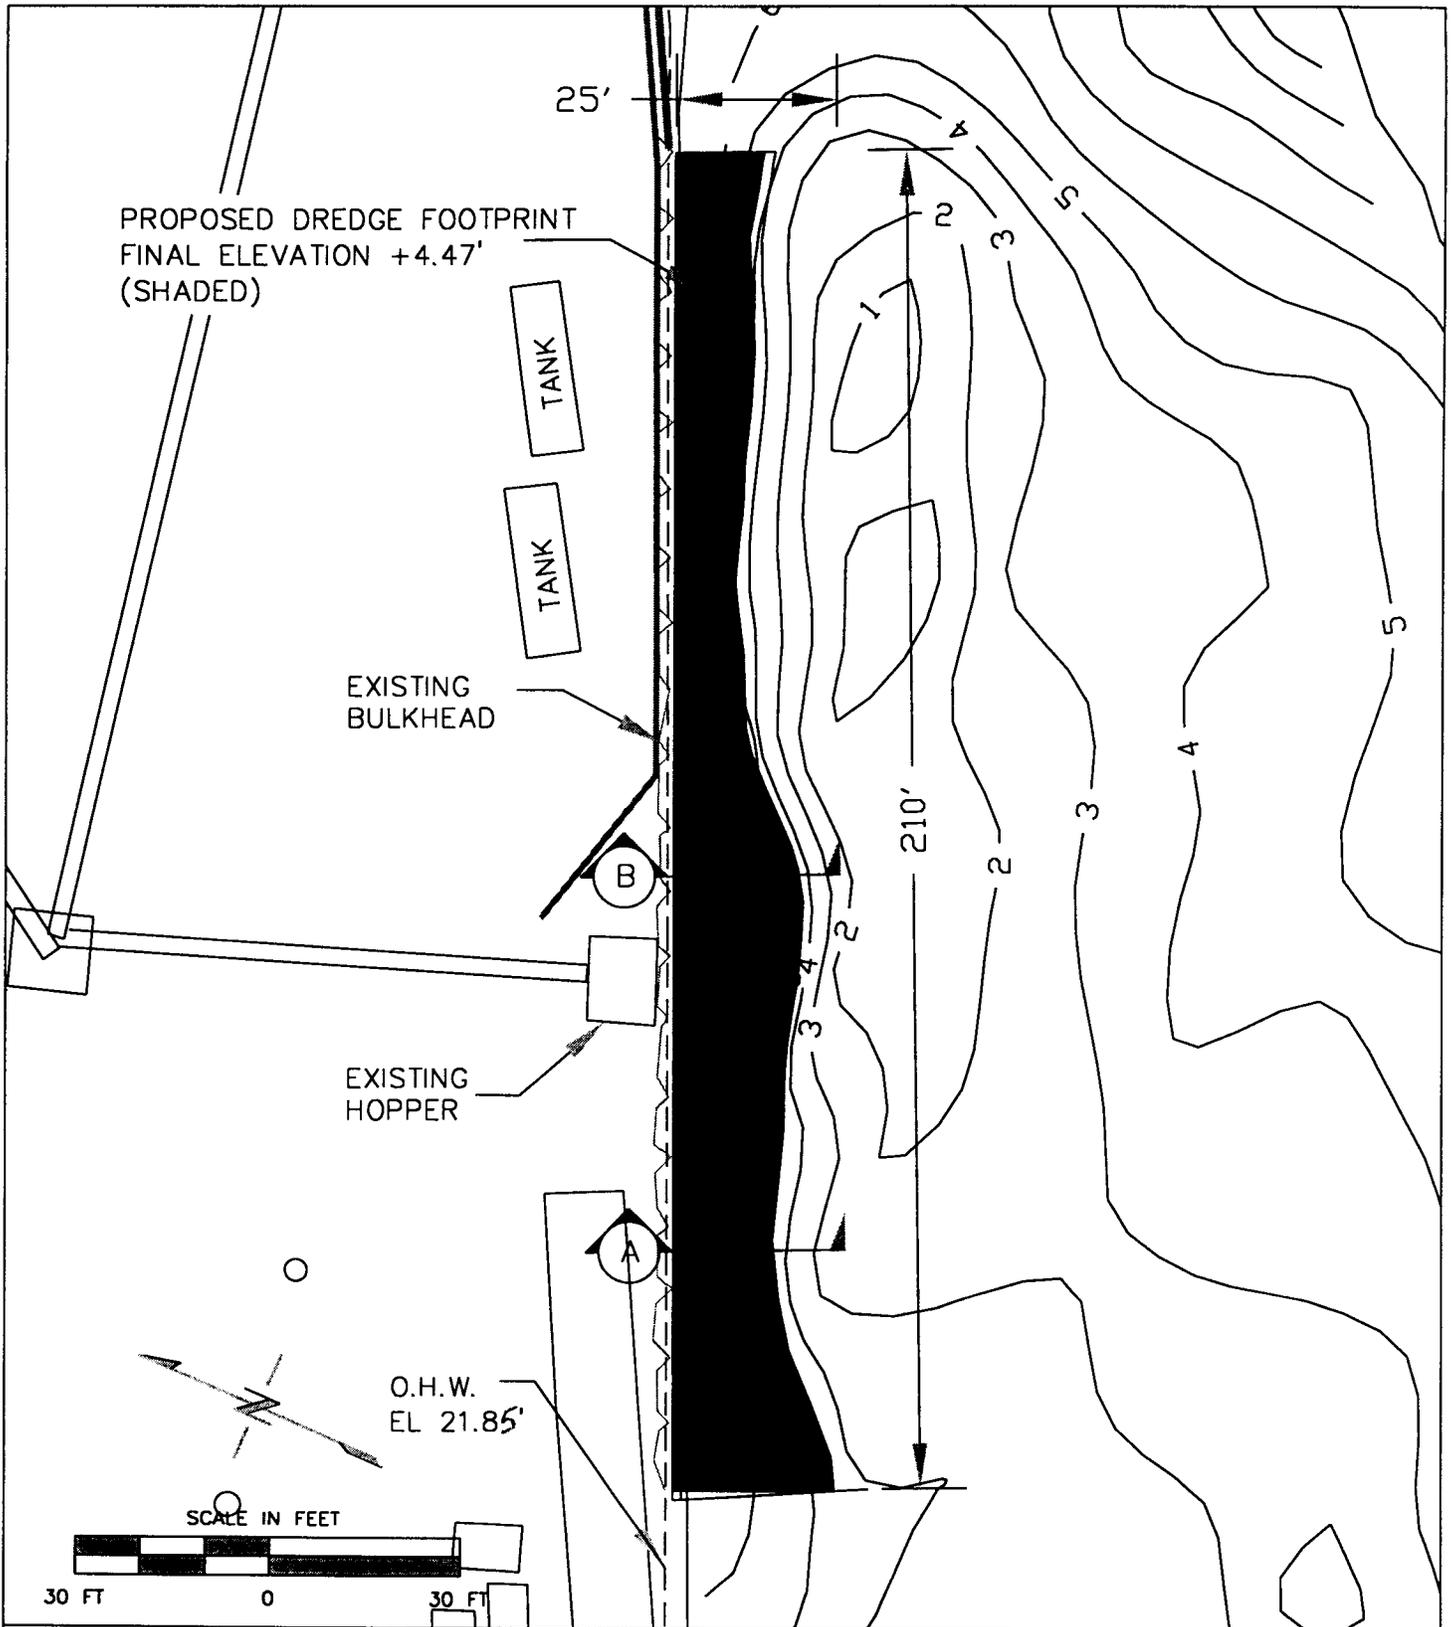

PURPOSE:
MAINTAIN BERTHING DEPTH AT THE GLACIER
NORTHWEST KENMORE READY-MIX PLANT.

HORIZONTAL DATUM: WSP NORTH, NAD83
VERTICAL DATUM: CORPS OF ENGINEERS,
KENMORE DATUM

ADJACENT PROPERTY OWNERS:
KENMORE AIR HARBOR - SEA PLANE TERMINAL
6431 NE 175th ST
KENMORE, WA, 98028

RINKER MATERIALS NORTHWEST - ASPHALT FACILITY
6321 NE 175th ST
KENMORE, WA, 98028

PROPOSED DREDGE FOOTPRINT
WITH EXISTING BATHYMETRY
200300781
GLACIER NORTHWEST
KENMORE READY-MIX PLANT

6423 NE 175 ST
KENMORE, WA, 98028


PROPOSED:
DREDGE APPROX. 350 CY OF MATERIAL.

IN: LAKE WASHINGTON
AT: KENMORE

COUNTY OF: KING STATE: WA

APPLICATION BY: GLACIER NORTHWEST

SHEET 3 OF 5 DATE: JULY 2003

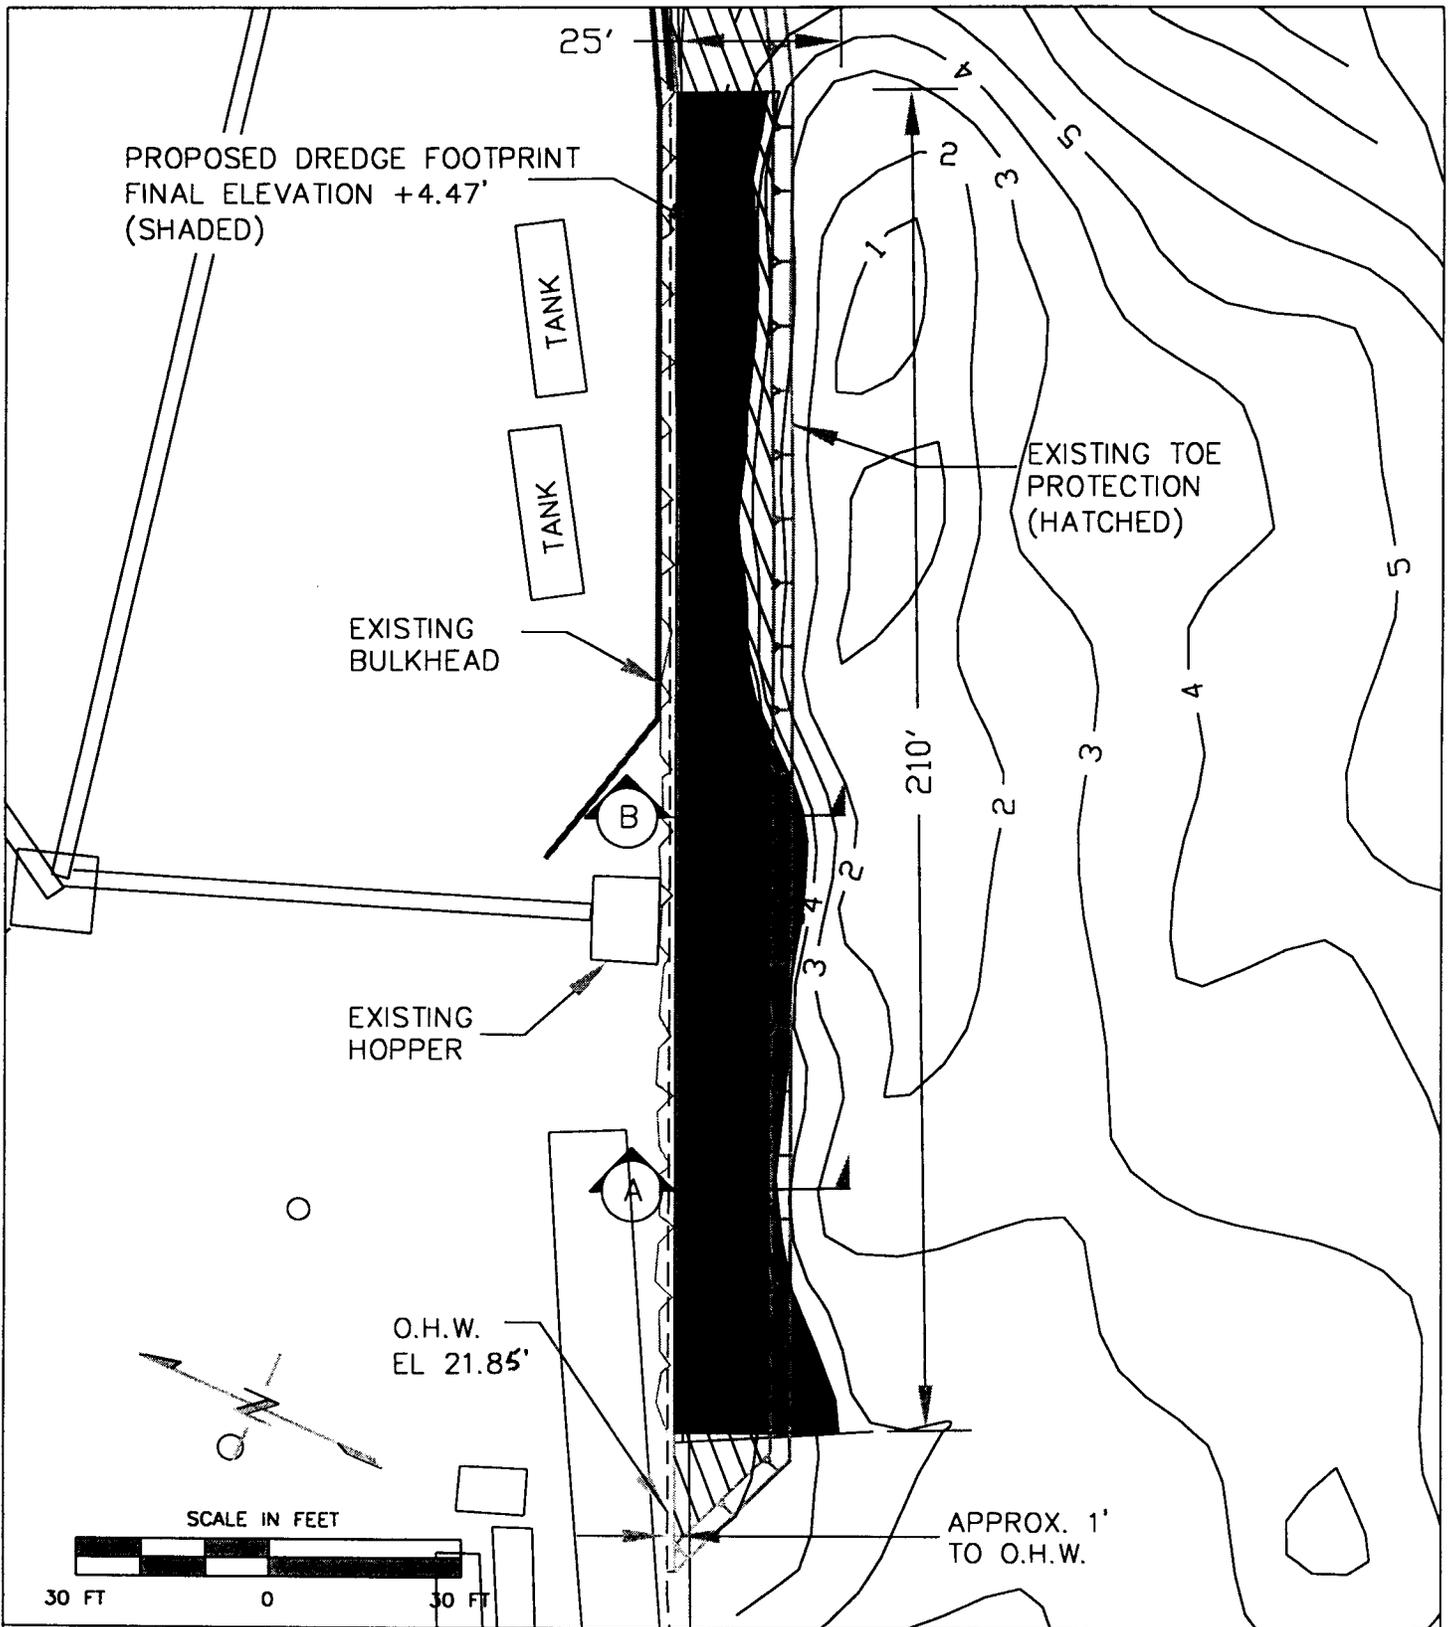

PURPOSE:
 MAINTAIN BERTHING DEPTH AT THE GLACIER NORTHWEST KENMORE READY-MIX PLANT.
HORIZONTAL DATUM: WSP NORTH, NAD83
VERTICAL DATUM: CORPS OF ENGINEERS, KENMORE DATUM

ADJACENT PROPERTY OWNERS:
 KENMORE AIR HARBOR - SEA PLANE TERMINAL
 6431 NE 175th ST
 KENMORE, WA, 98028
 RINKER MATERIALS NORTHWEST - ASPHALT FACILITY
 6321 NE 175 ST
 KENMORE, WA, 98028

PROPOSED DREDGE FOOTPRINT WITH EXISTING TOE PROTECTION
 200300781
 GLACIER NORTHWEST
 KENMORE READY-MIX PLANT

6423 NE 175th STREET
 KENMORE, WA 98028



PROPOSED:
 DREDGE APPROX. 350 CY OF MATERIAL.

IN: LAKE WASHINGTON
AT: KENMORE

COUNTY OF: KING **STATE:** WA

APPLICATION BY: GLACIER NORTHWEST

SHEET 4 OF 5 DATE: JULY 2003

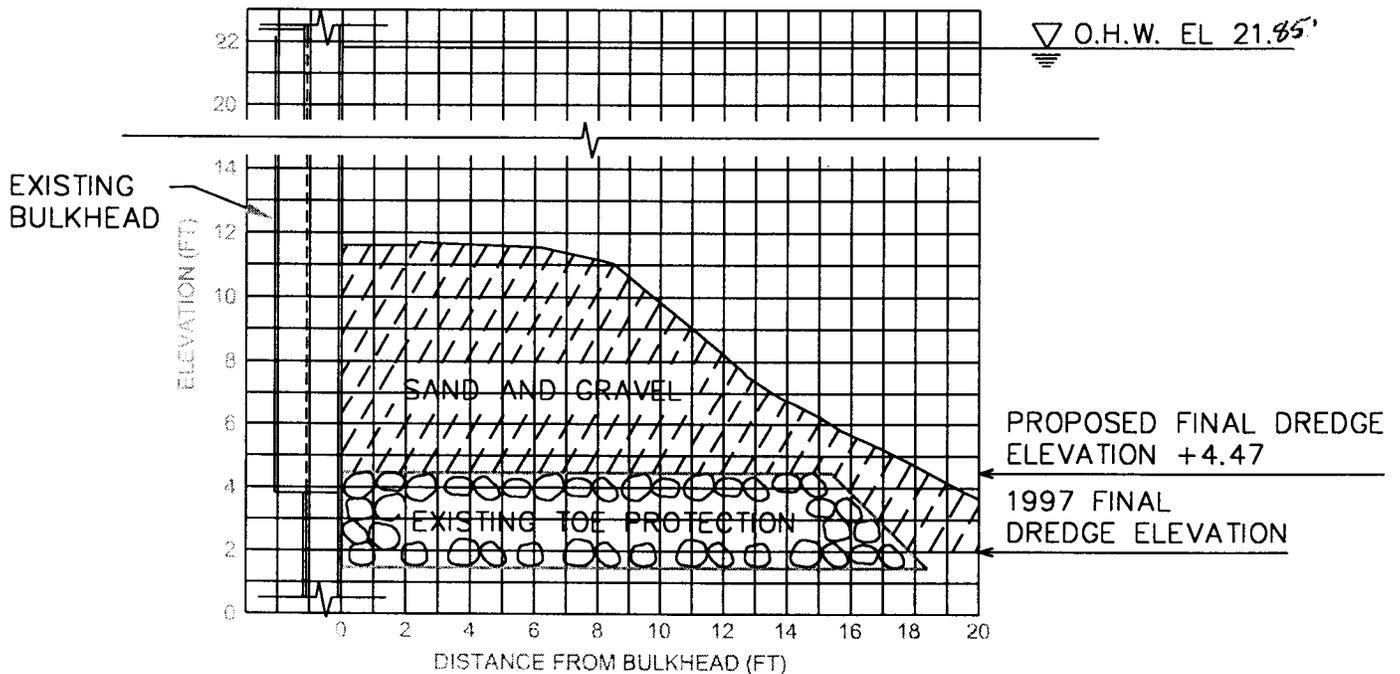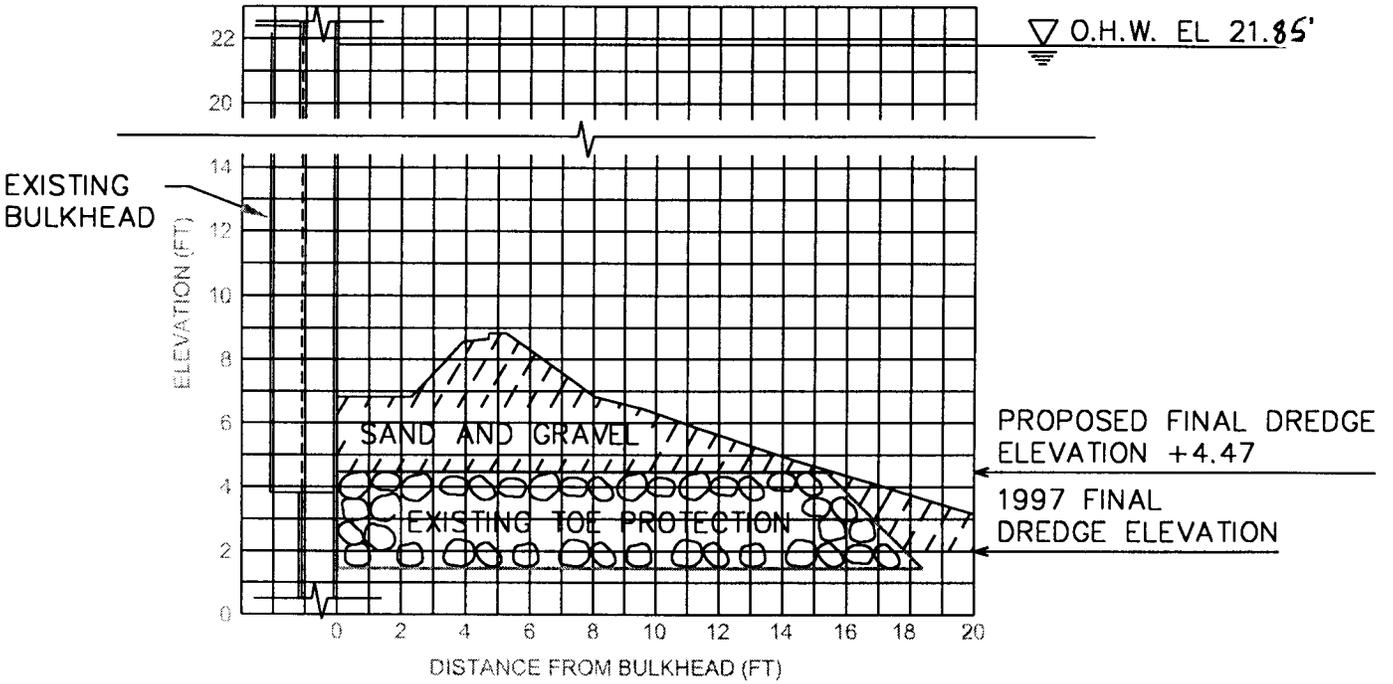

PURPOSE:
 MAINTAIN BERTHING DEPTH AT THE GLACIER
 NORTHWEST KENMORE READY-MIX PLANT.

HORIZONTAL DATUM: WSP NORTH, NAD83
 VERTICAL DATUM: CORPS OF ENGINEERS,
 KENMORE DATUM

ADJACENT PROPERTY OWNERS:

KENMORE AIR HARBOR - SEA PLANE TERMINAL
 6431 NE 175th ST
 KENMORE, WA, 98028

RINKER MATERIALS NORTHWEST - ASPHALT FACILITY
 6321 NE 175th ST
 KENMORE, WA, 98028

MAINTENANCE DREDGE AREA
 CROSS SECTIONS

200300781

GLACIER NORTHWEST
 KENMORE READY-MIX PLANT

6423 NE 175th STREET
 KENMORE, WA 98028

PROPOSED:
 DREDGE APPROX. 350 CY OF MATERIAL.

IN: LAKE WASHINGTON
 AT: KENMORE

COUNTY OF: KING STATE: WA

APPLICATION BY: GLACIER NORTHWEST

SHEET 5 OF 5

DATE: JULY 2003



STATE OF WASHINGTON

DEPARTMENT OF ECOLOGY

*P.O. Box 47600 • Olympia, Washington 98504-7600
(360) 407-6000 • TDD Only (Hearing Impaired) (360) 407-6006*

STATE OF WASHINGTON
DEPARTMENT OF ECOLOGY

Notice of Application for
Certification of Consistency with the
Washington Coastal Zone Management Program

Date: November 3, 2003

Notice is hereby given that a request has been filed with the Department of Ecology, pursuant to the requirements of Section 307© of the federal Coastal Zone Management Act of 1972 (16 U.S.C. 1451), to certify that the project described in the U.S. Army Corps of Engineers Public Notice No. 200300781 will comply with the Washington State Coastal Zone Management Program and that the project will be conducted in a manner consistent with that Program.

Any person desiring to present views on the project pertaining to the project's compliance or consistency with the Washington State Coastal Zone Management Program may do so by providing written comments within 30 days of the above publication date to:

Federal Permit Coordinator
Department of Ecology
SEA Program
Post Office Box 47600
Olympia, Washington 98504-7600