



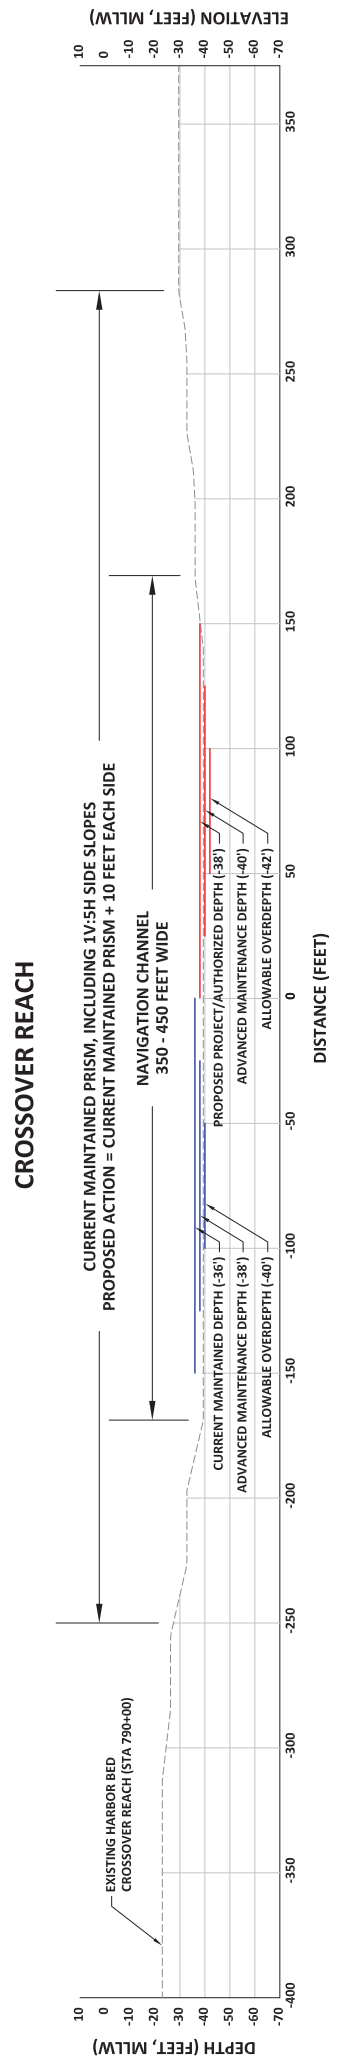

REPRESENTATIVE CROSS SECTIONS OF NAVIGATION CHANNEL

GRAYS HARBOR NAVIGATION IMPROVEMENT PROJECT

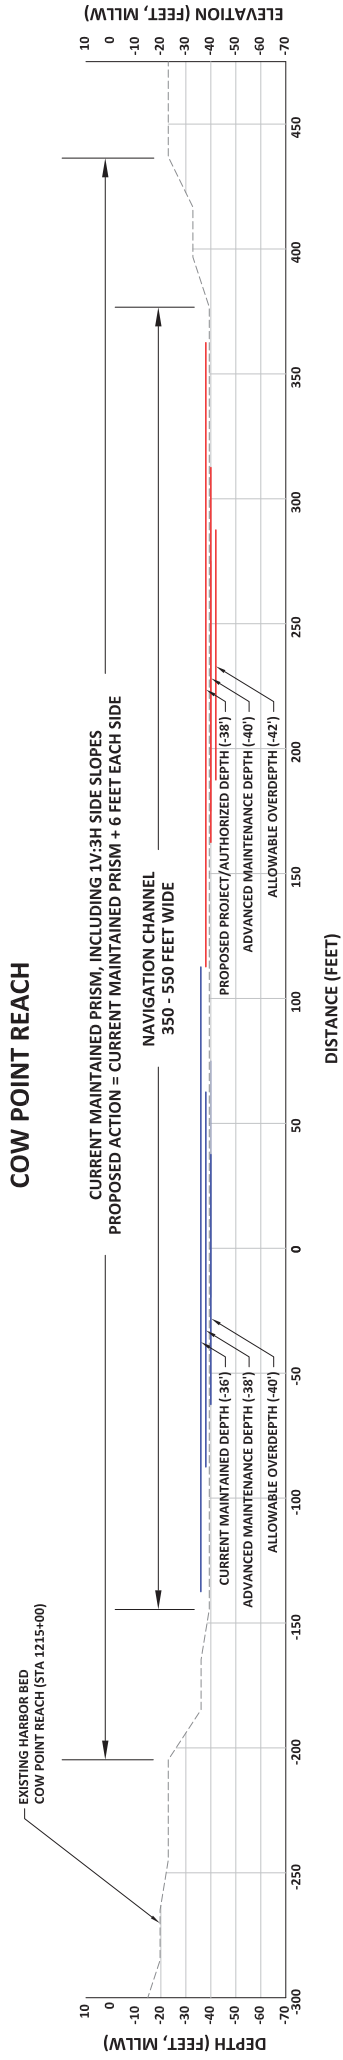

— CURRENT MAINTENANCE DREDGING DEPTHS
— PROPOSED PROJECT DREDGING DEPTHS